


SURVEY PLAN

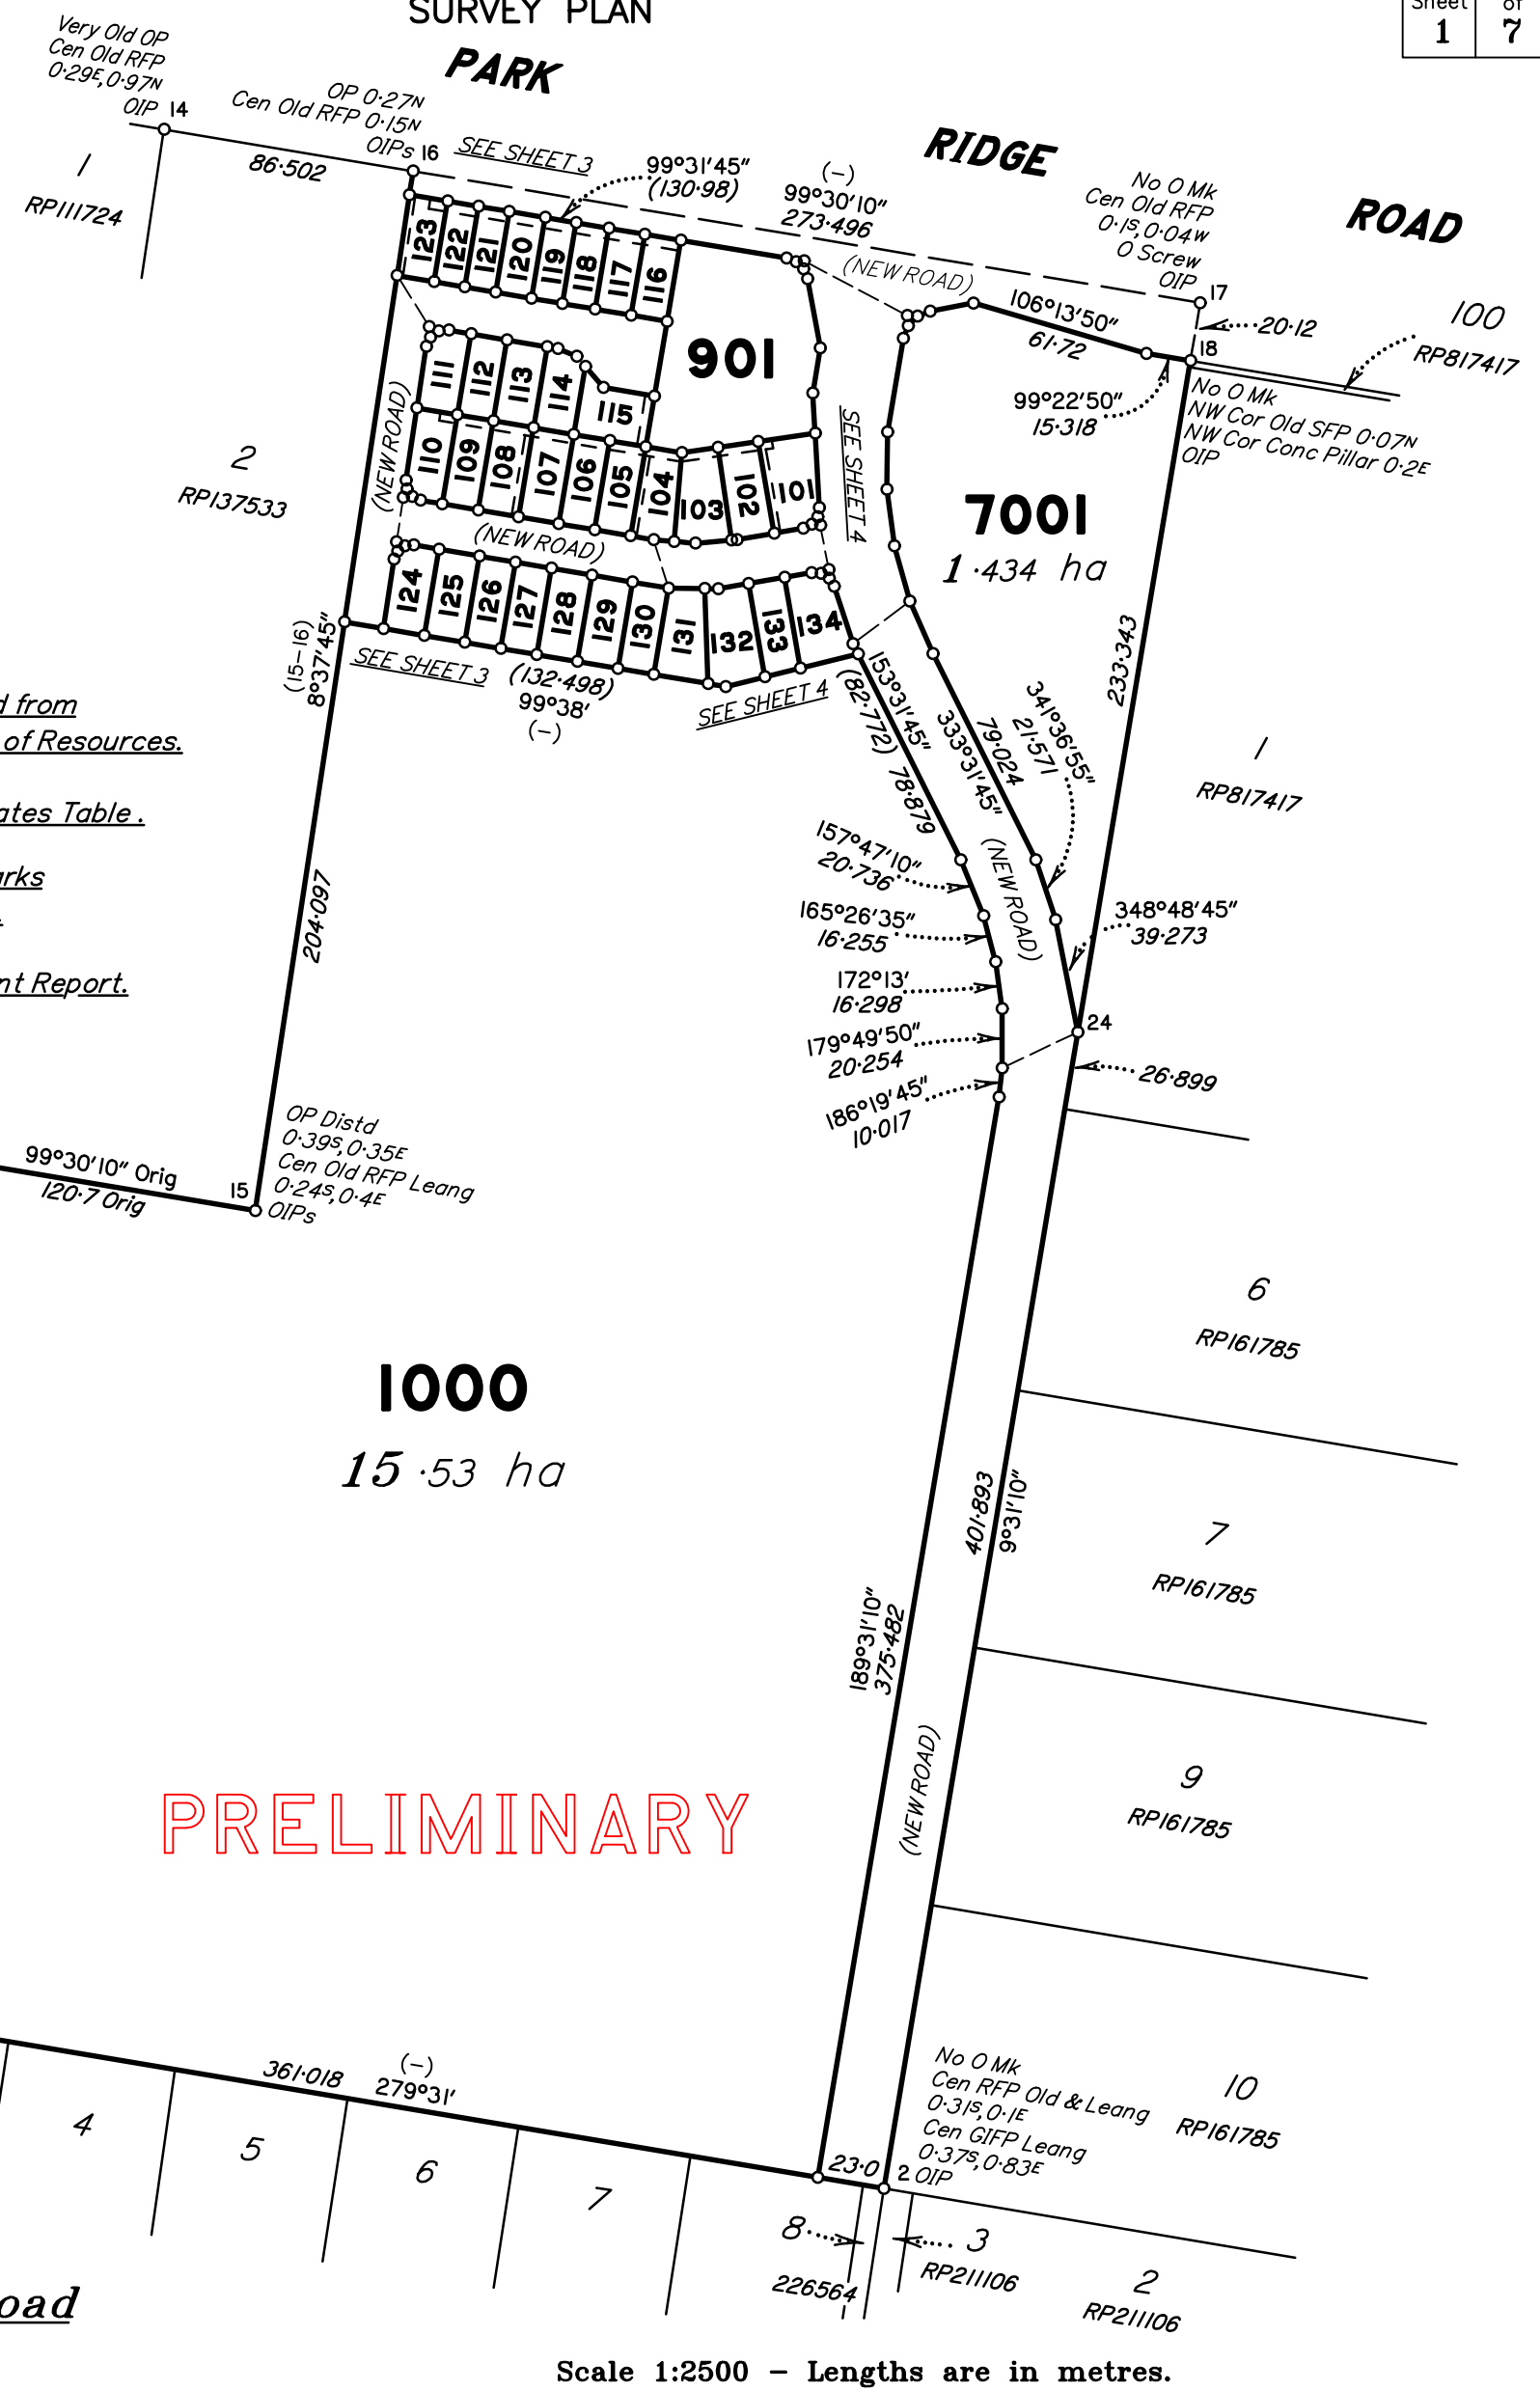

Original information compiled from IS308387 in the Department of Resources.

See Sheet 7 for MGA Coordinates Table.


See Sheet 7 for Reference Marks and Permanent Marks Tables.

See Sheet 7 for Reinstatement Report.

PRELIMINARY

Area of New Road
2.46 ha

Scale 1:2500 - Lengths are in metres.

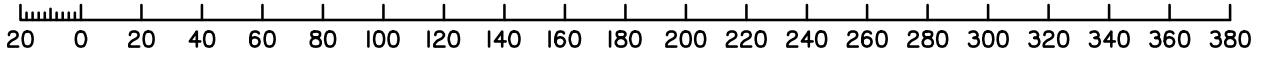

No.	by	Checked By	Date	Comments
A	MS	SJS	09.08.22	Initial calc check

Plan of Lots 101-134, 901, 1000 & 7001 and Easements A-J in Lots 101-110, Easements K-R in Lots 115-122 & Easements S & T in Lot 123

Cancelling Lot 3 on RPI37533

LOCAL GOVERNMENT: LOGAN CITY LOCALITY: PARK RIDGE

Meridian: MGA (Zone 56) vide PSMs

Survey Records: No

Scale: 1:2500

Format: STANDARD

SP338081

**WARNING : Folded or Mutilated Plans will not be accepted.
Plans may be rolled.
Information may not be placed in the outer margins.**

(Dealing No.)

4. Lodged by

(Include address, phone number, email, reference, and Lodger Code)

I. Existing		Created		
Title Reference	Description	New Lots	Road	Secondary Interests
14980141	Lot 3 on RPI37533	101-134, 901, 1000 & 7001	New Rd	Emts A-T

PRELIMINARY

6. Building Format Plans only.

I certify that :
 * As far as it is practical to determine, no part of the building shown on this plan encroaches onto adjoining lots or road;
 * Part of the building shown on this plan encroaches onto adjoining * lots and road

.....
 Cadastral Surveyor/Director* Date

*delete words not required

7. Lodgement Fees :

Survey Deposit	\$
Lodgement	\$
.....New Titles	\$
Photocopy	\$
Postage	\$
TOTAL	\$

101-134, 901, 1000 & 7001	Por 37v
Lots	Orig



2. Orig Grant Allocation :

3. References :
 Dept File :
 Local Govt :
 Surveyor : 10652 – Stage I

5. Passed & Endorsed :

By: SAUNDERS HAVILL GROUP PTY LTD
 Date :
 Signed :
 Designation : Endorsing Officer


8. Insert Plan Number **SP338081**

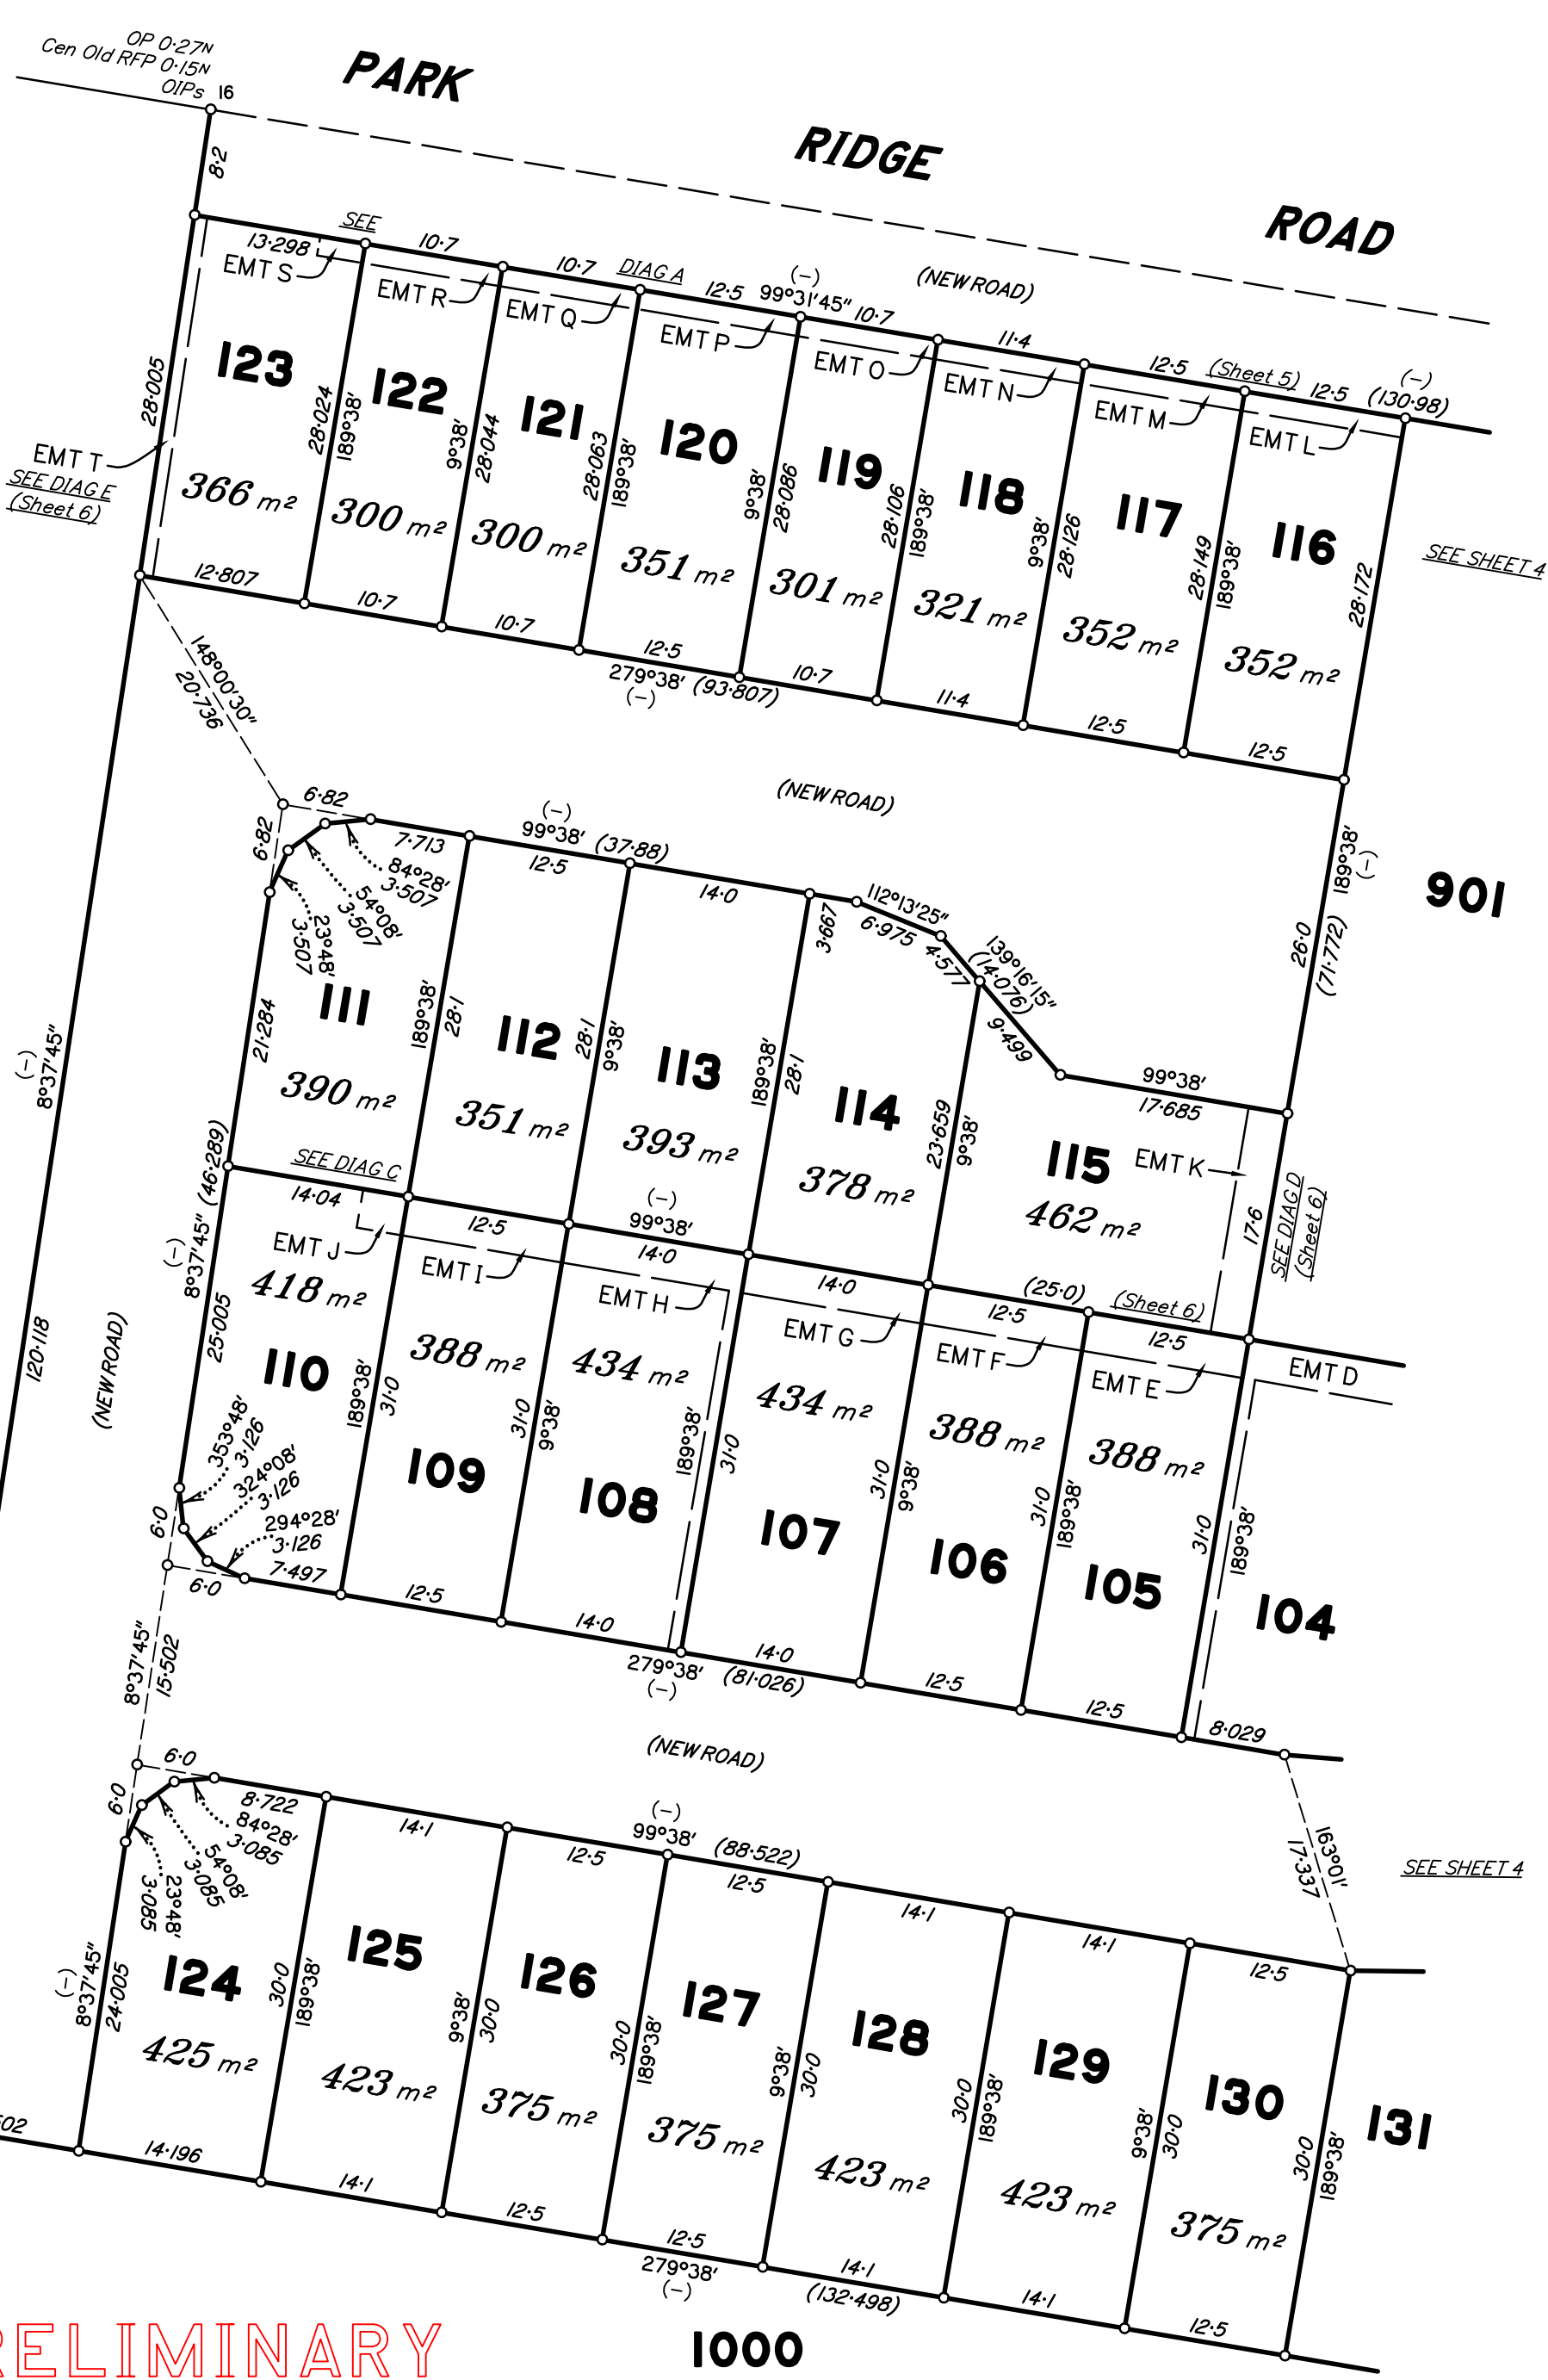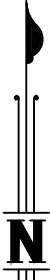

PRELIMINARY


1000

Scale 1:500 - Lengths are in metres.

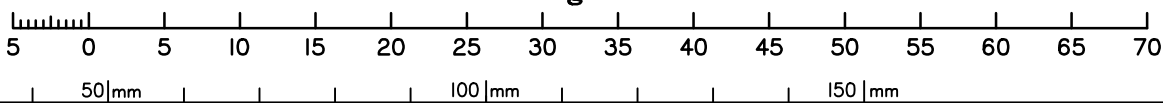


State copyright reserved.

Insert Plan Number **SP338081**

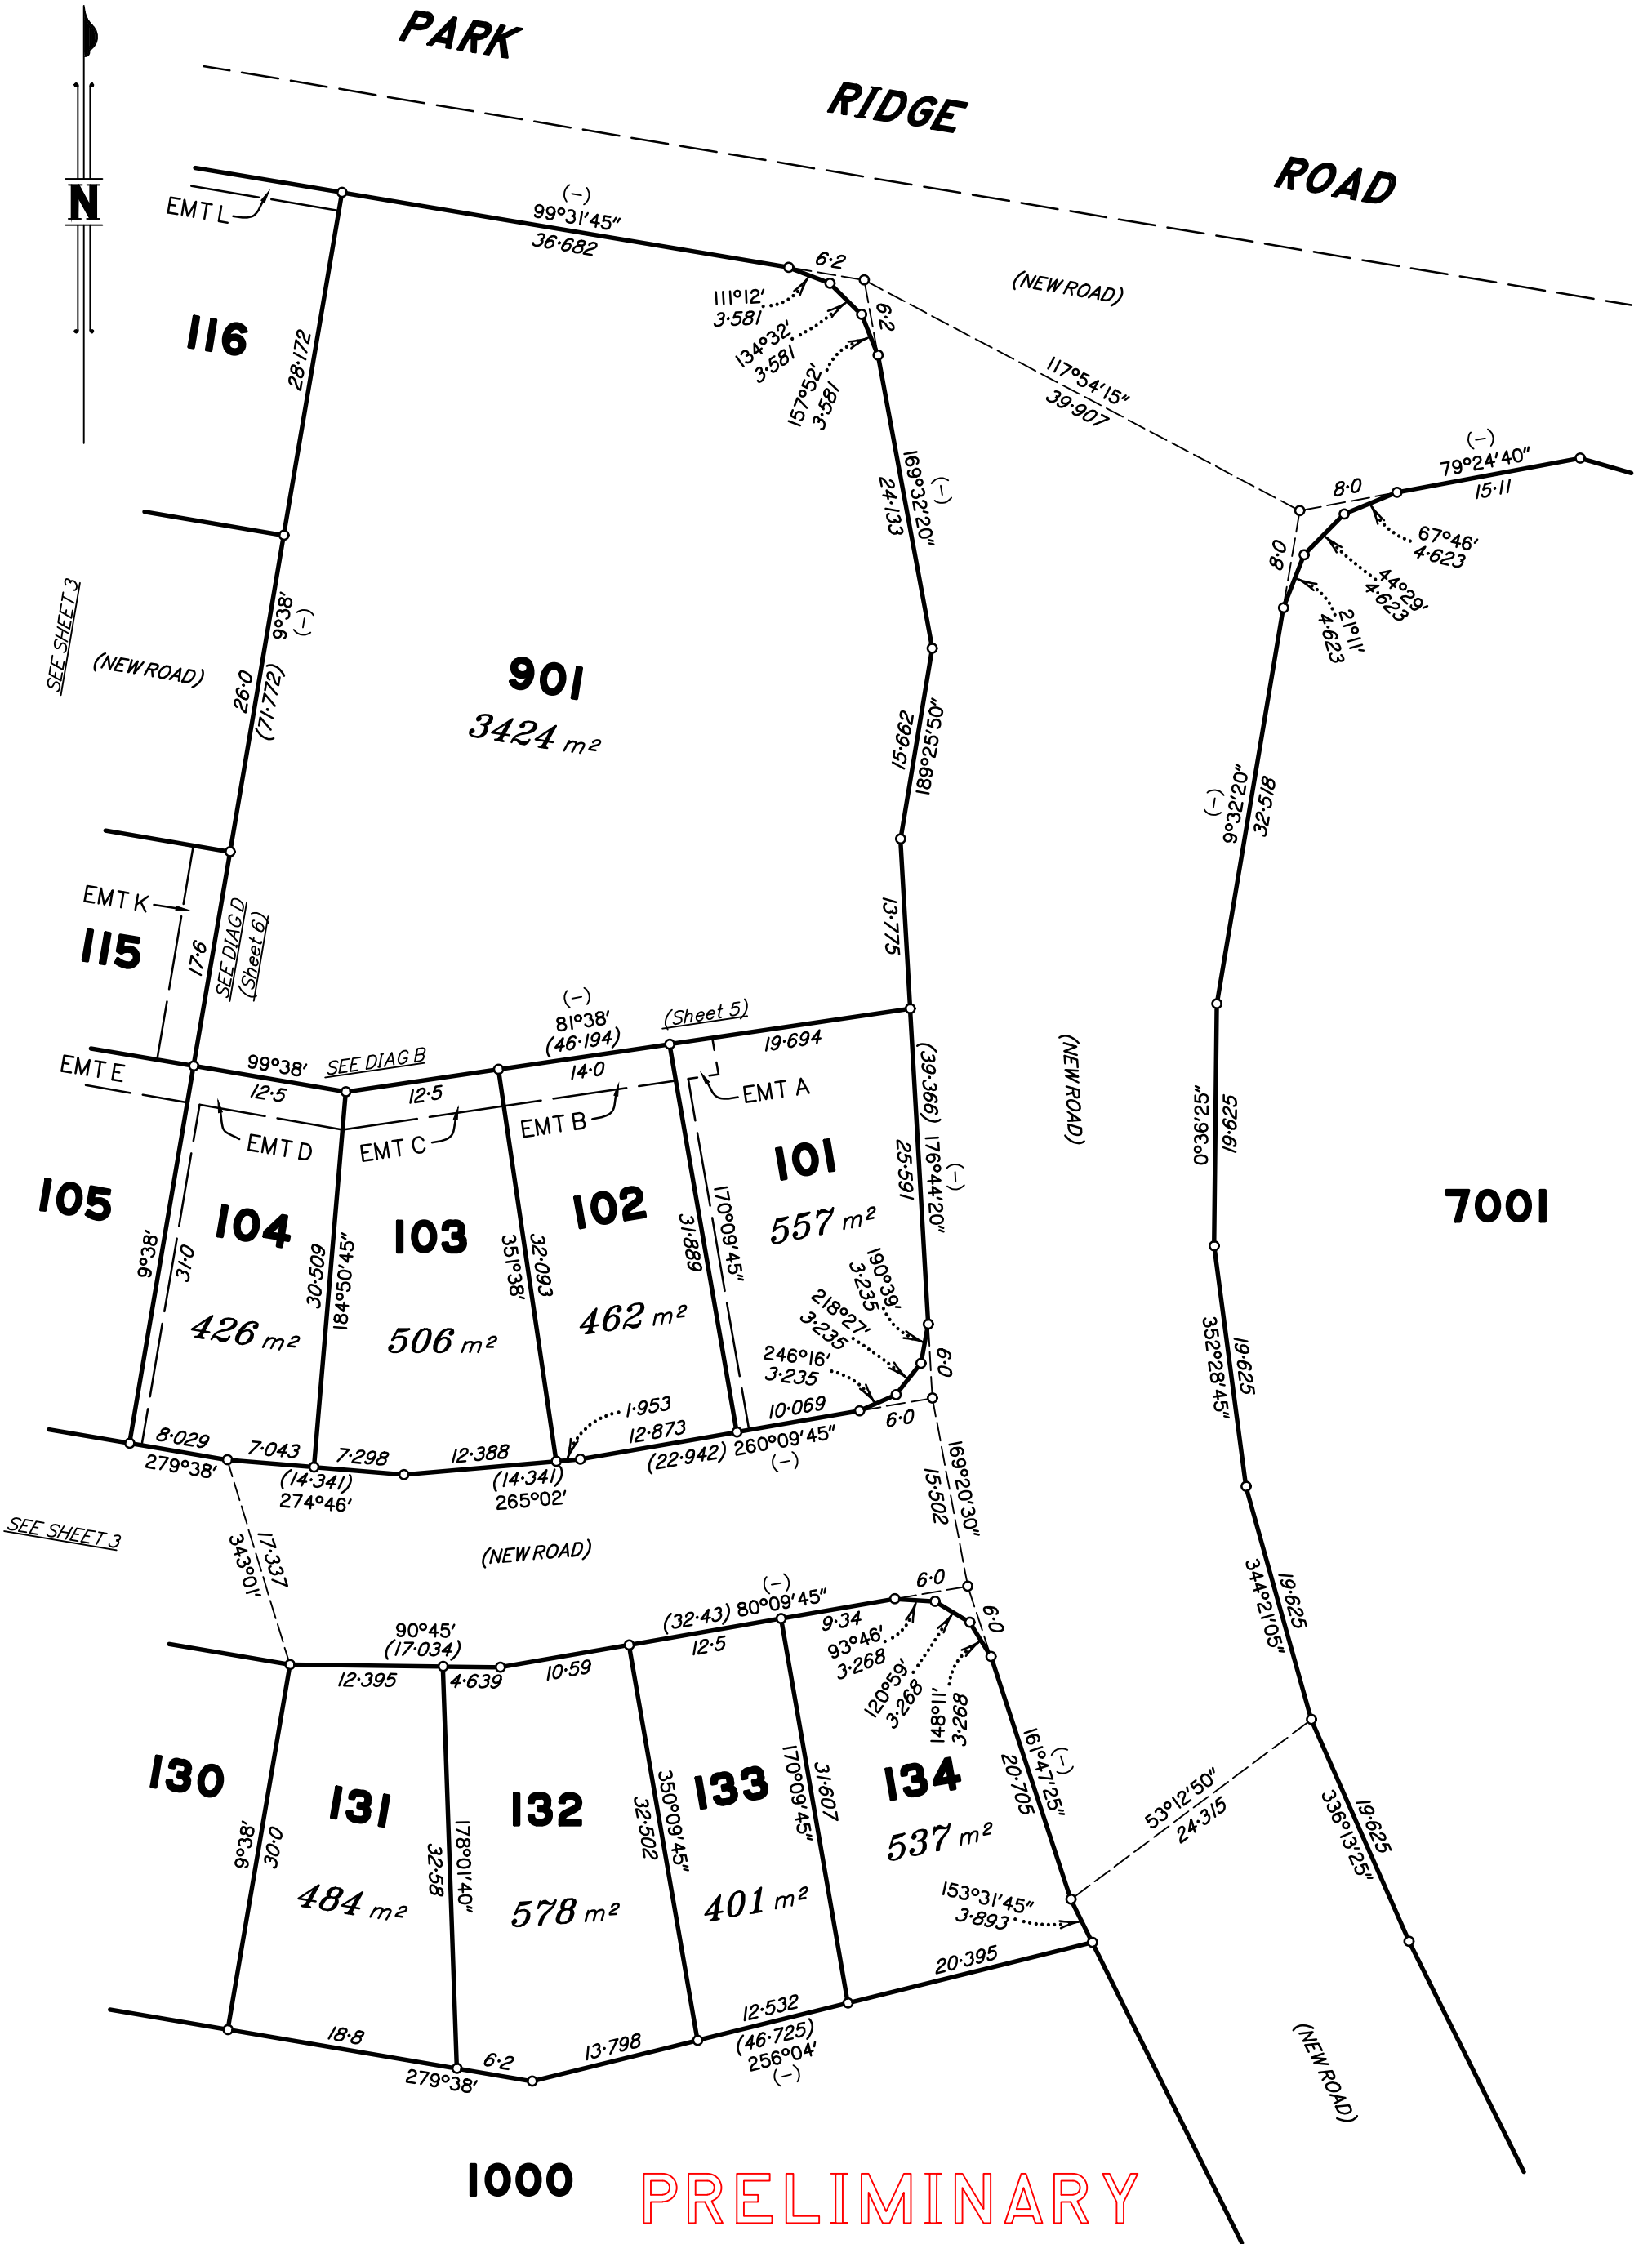

Scale 1:500 - Lengths are in metres.

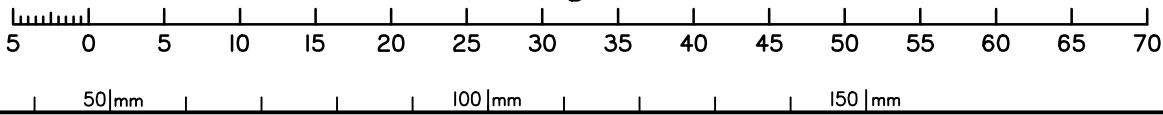

State copyright reserved.

Insert Plan Number **SP338081**

DIAGRAM A
Not To Scale



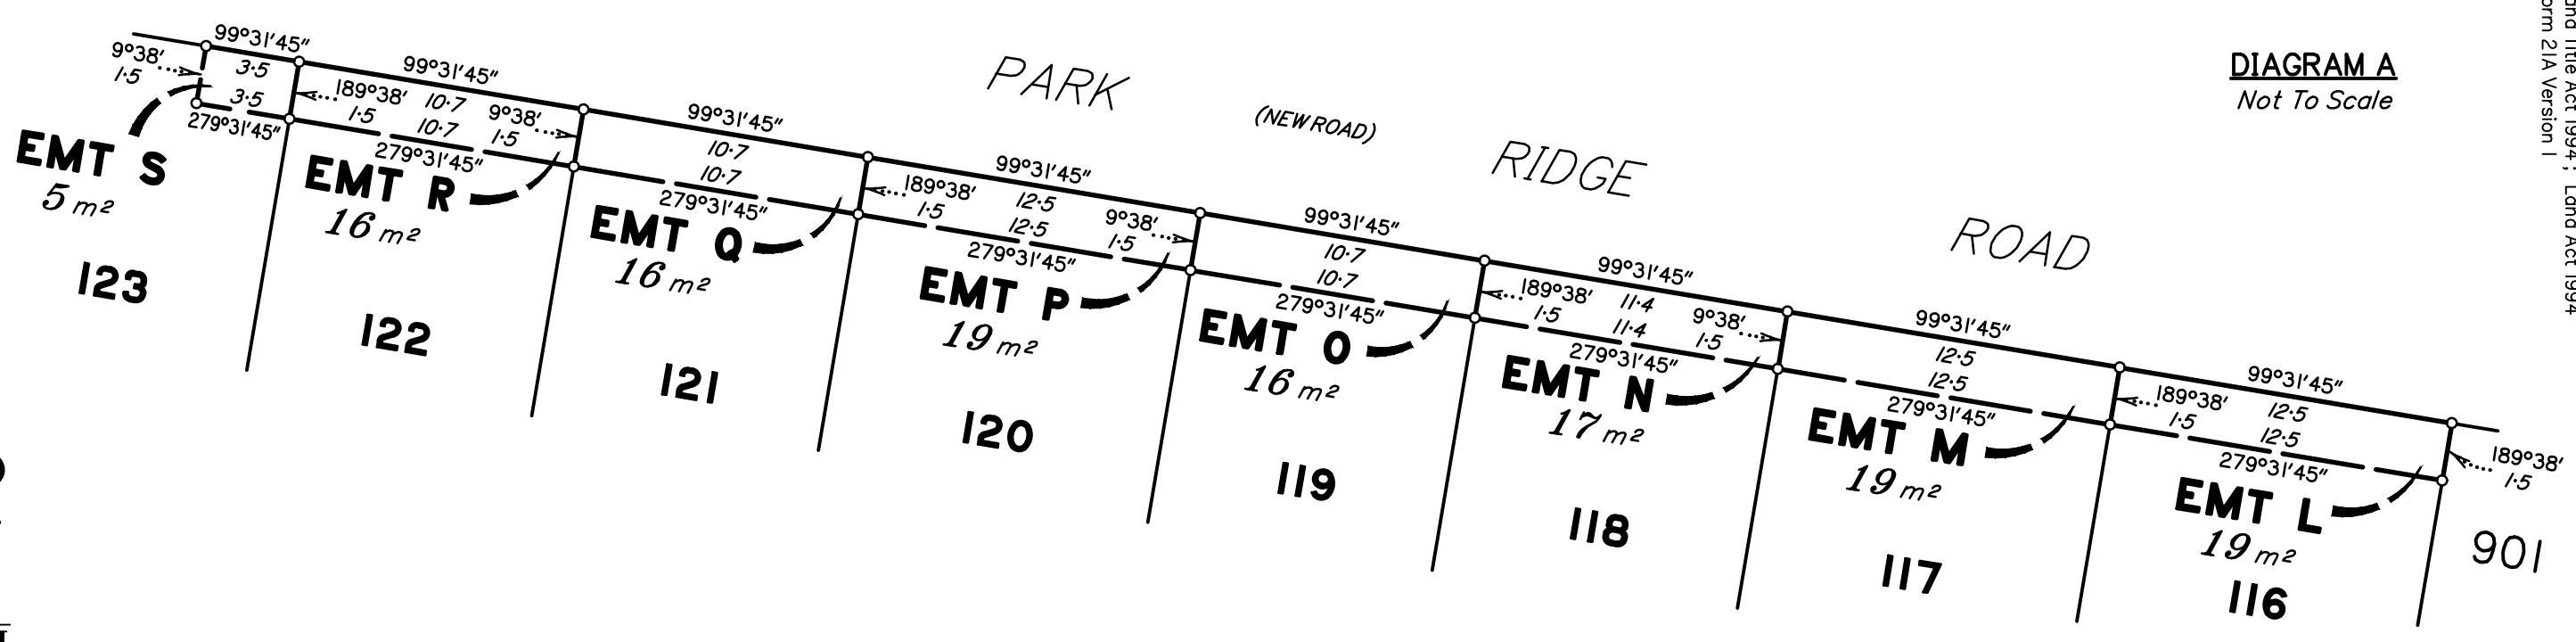


DIAGRAM B
1:250

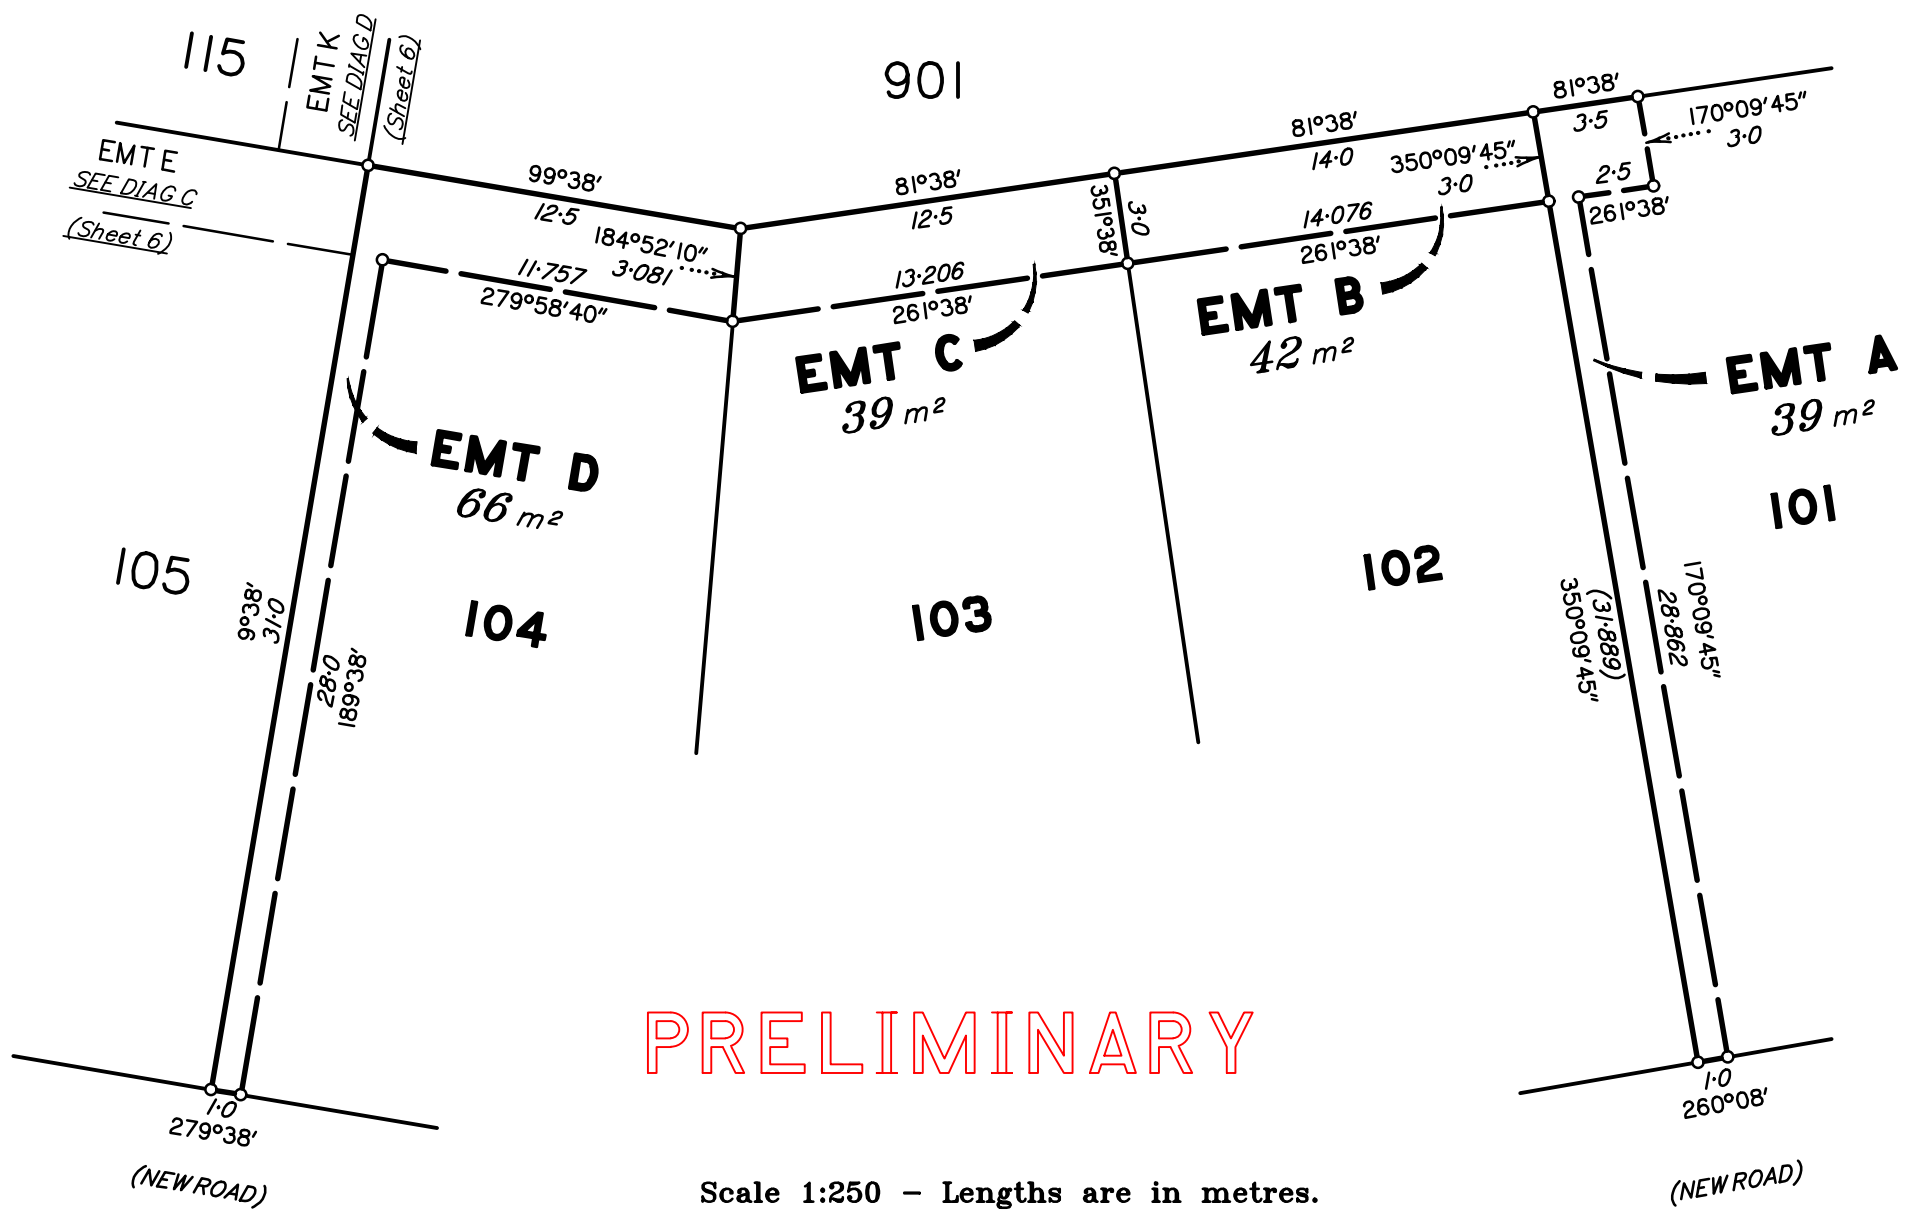

PRELIMINARY

Scale 1:250 - Lengths are in metres.

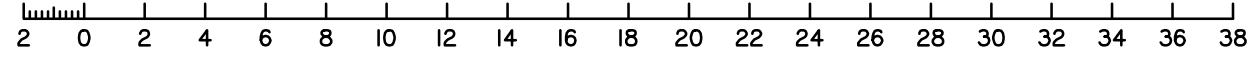

ADDITIONAL SHEET

50mm
100mm
150mm

DIAGRAM C
1:250

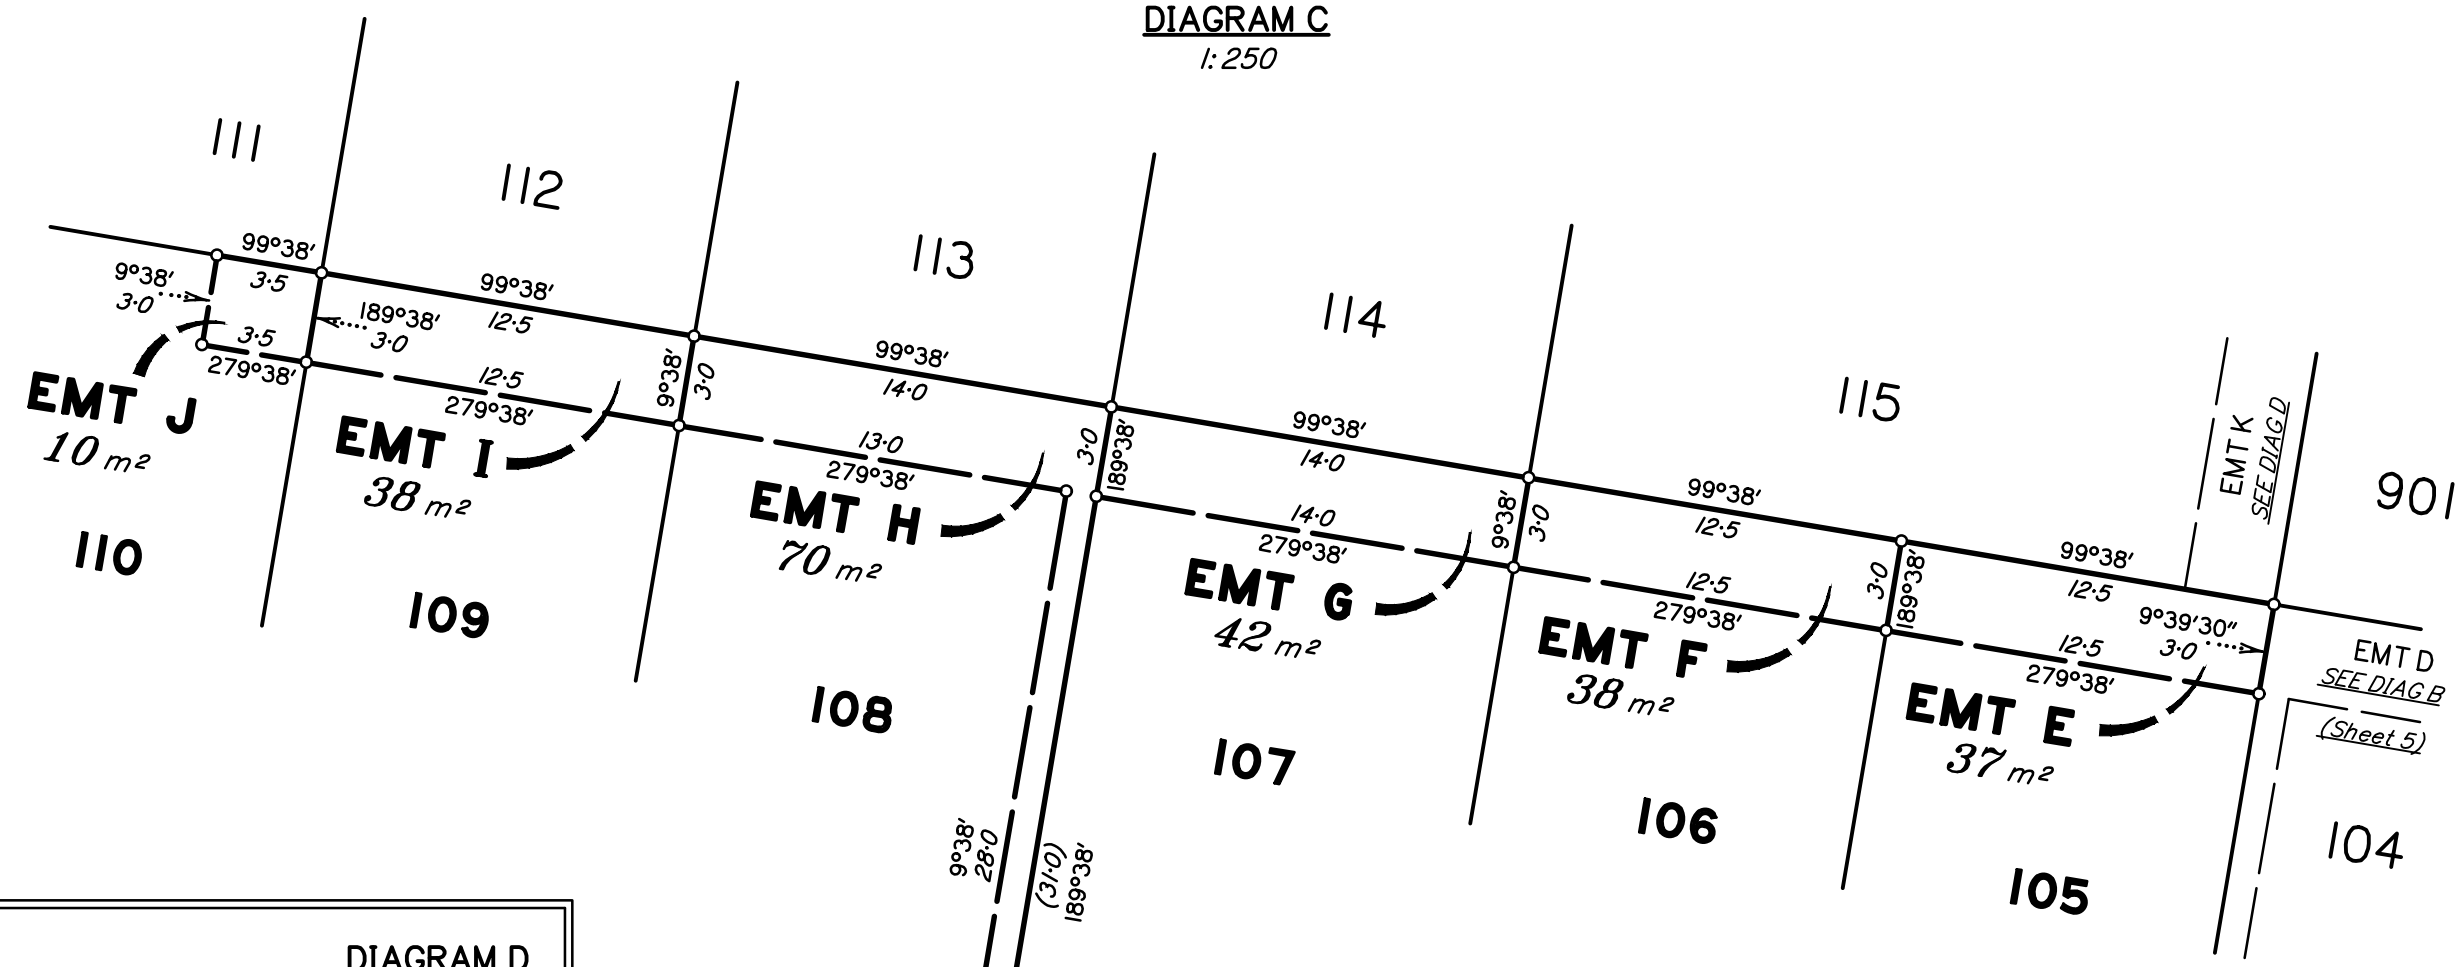


DIAGRAM D
1:250


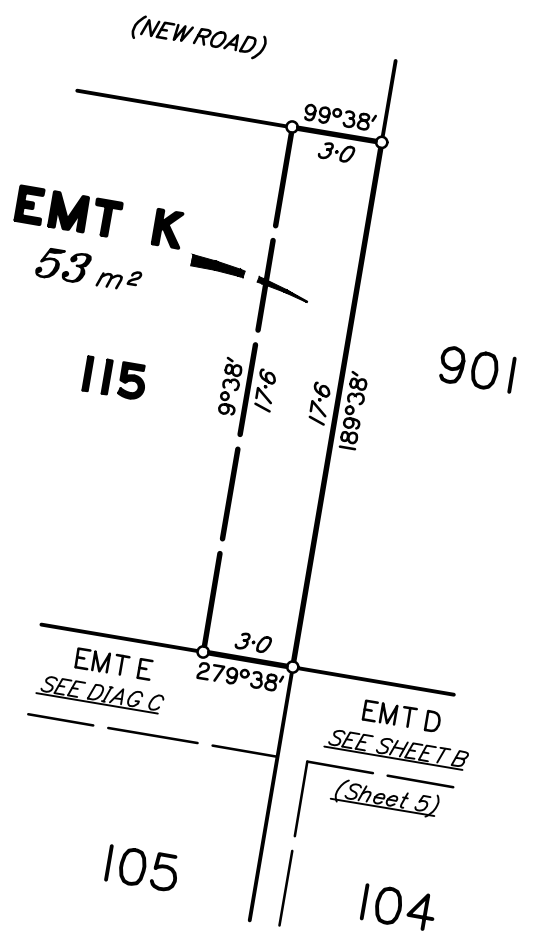


DIAGRAM E
1:300



PRELIMINARY

Insert
Plan
Number
SP338081
State copyright reserved.

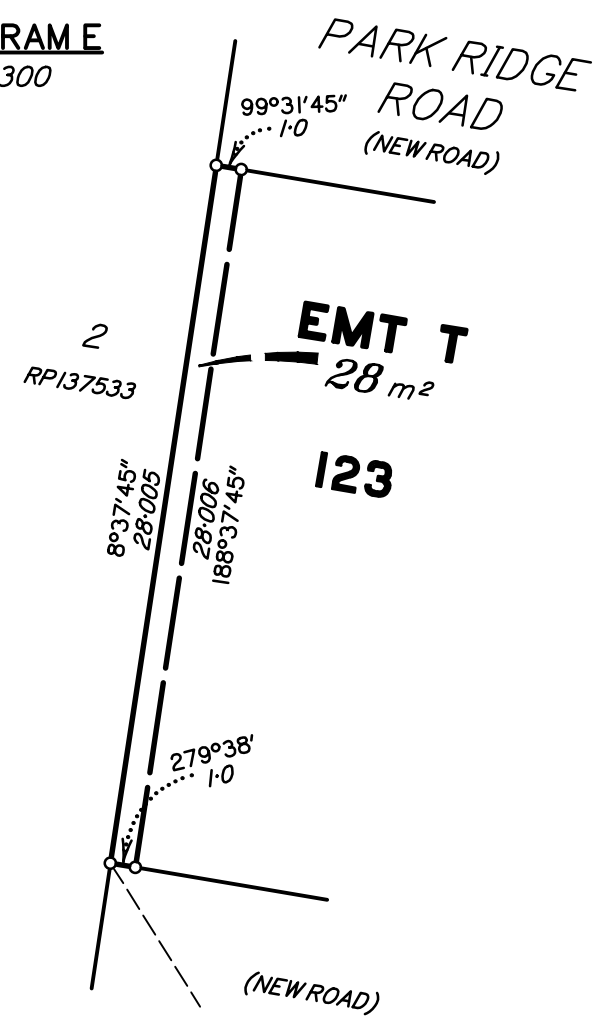