



# PRELIMINARY

Original information compiled from  
SP338112 in the Department of Resources.

See Sheet 4 for MGA Coordinates Table.


See Sheet 4 for Reference Marks  
and Permanent Marks Tables.

See Sheet 4 for Reinstatement Report.

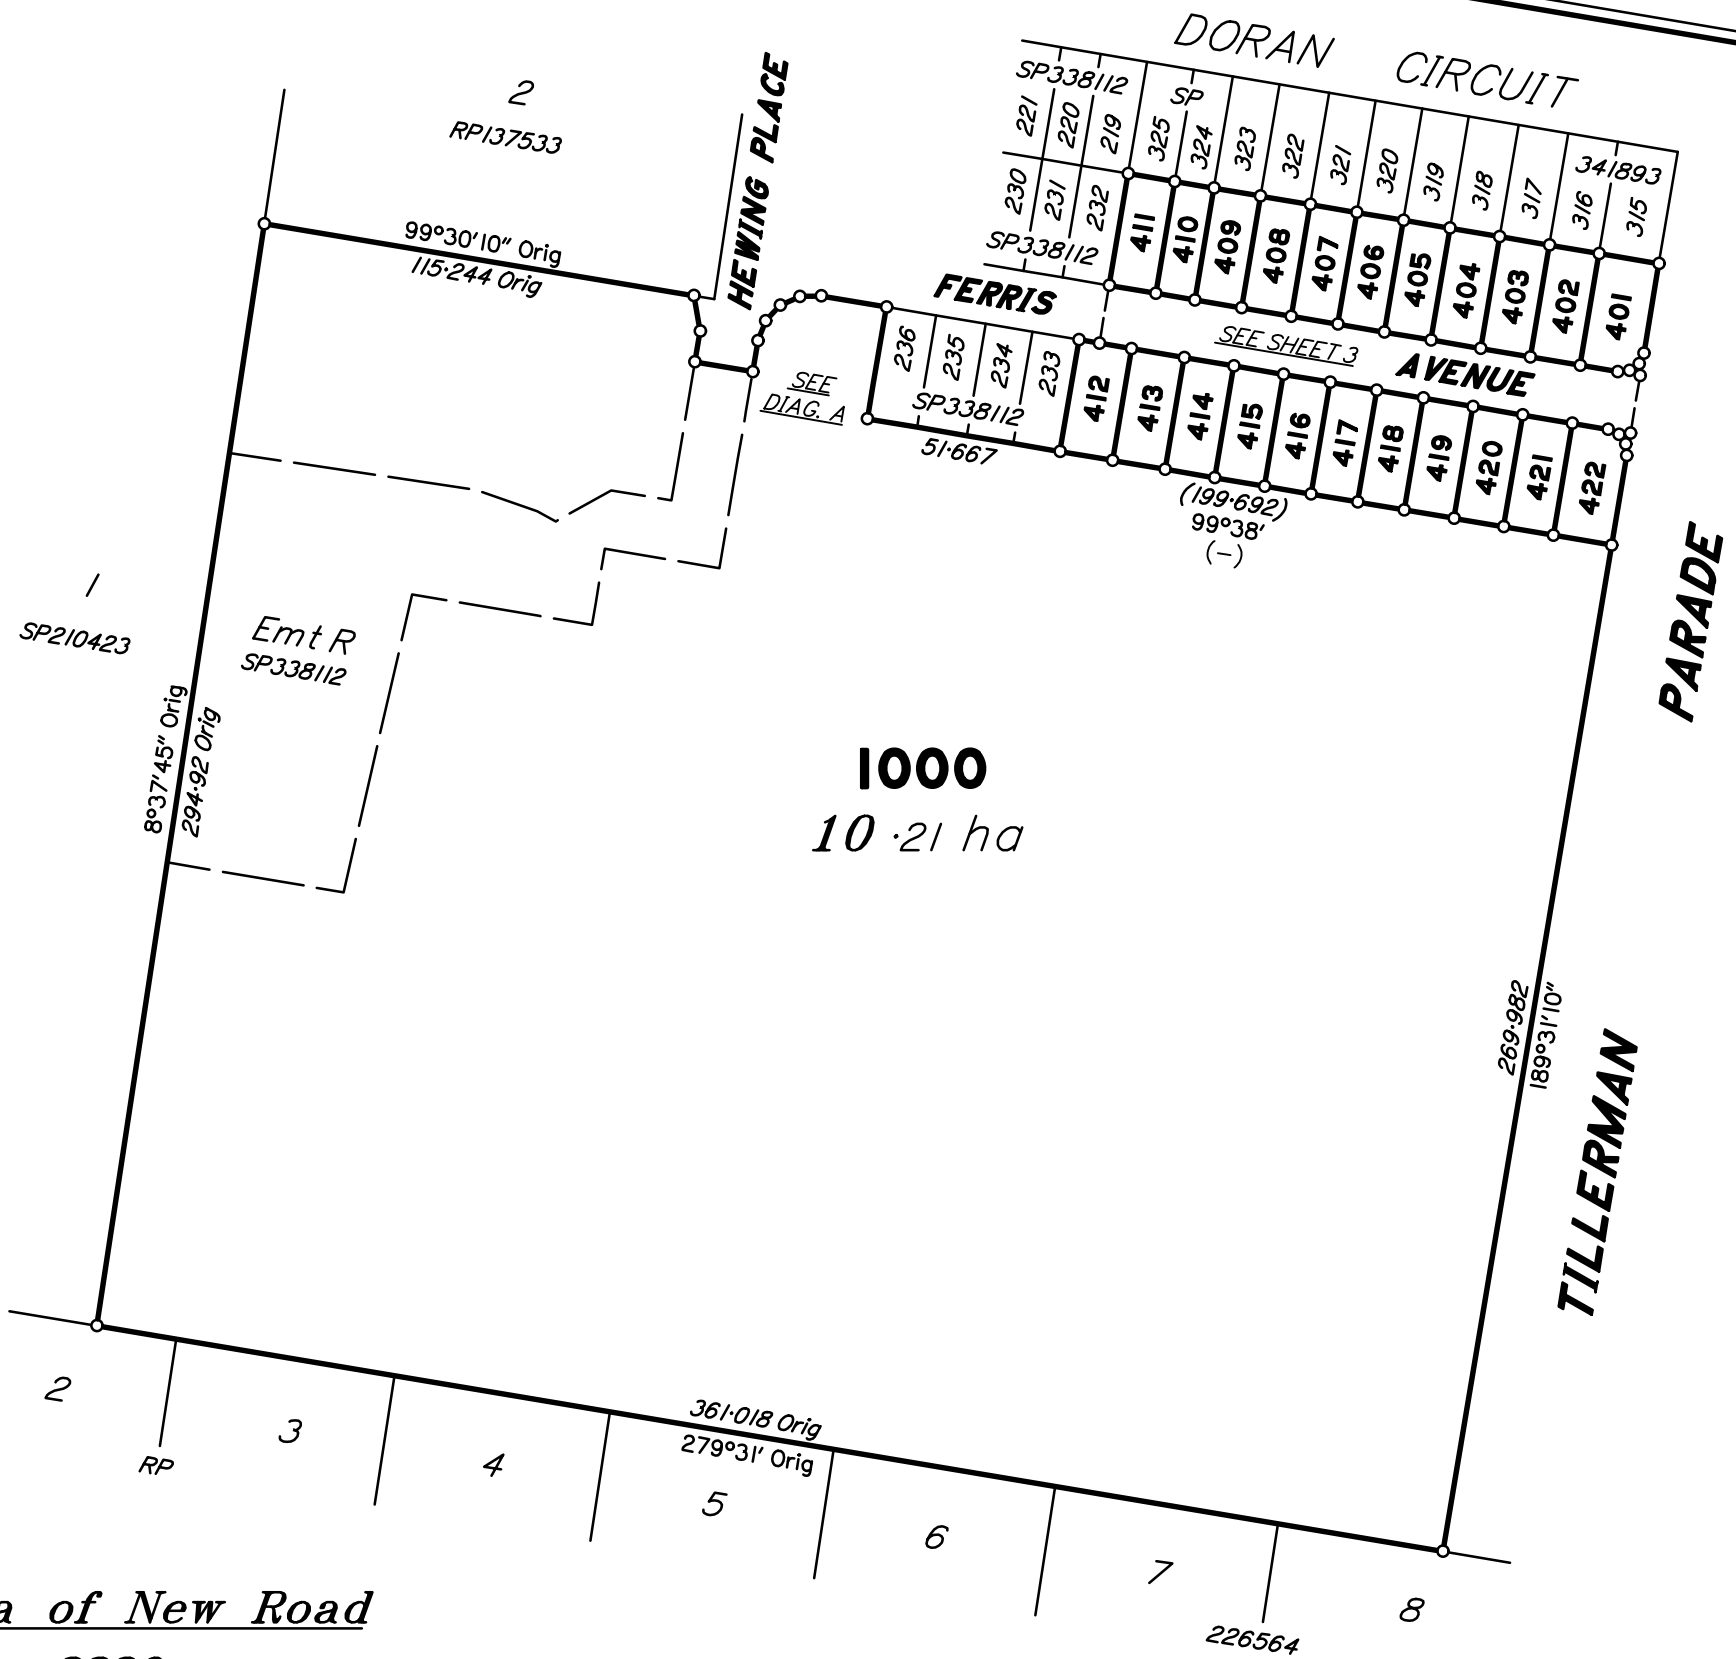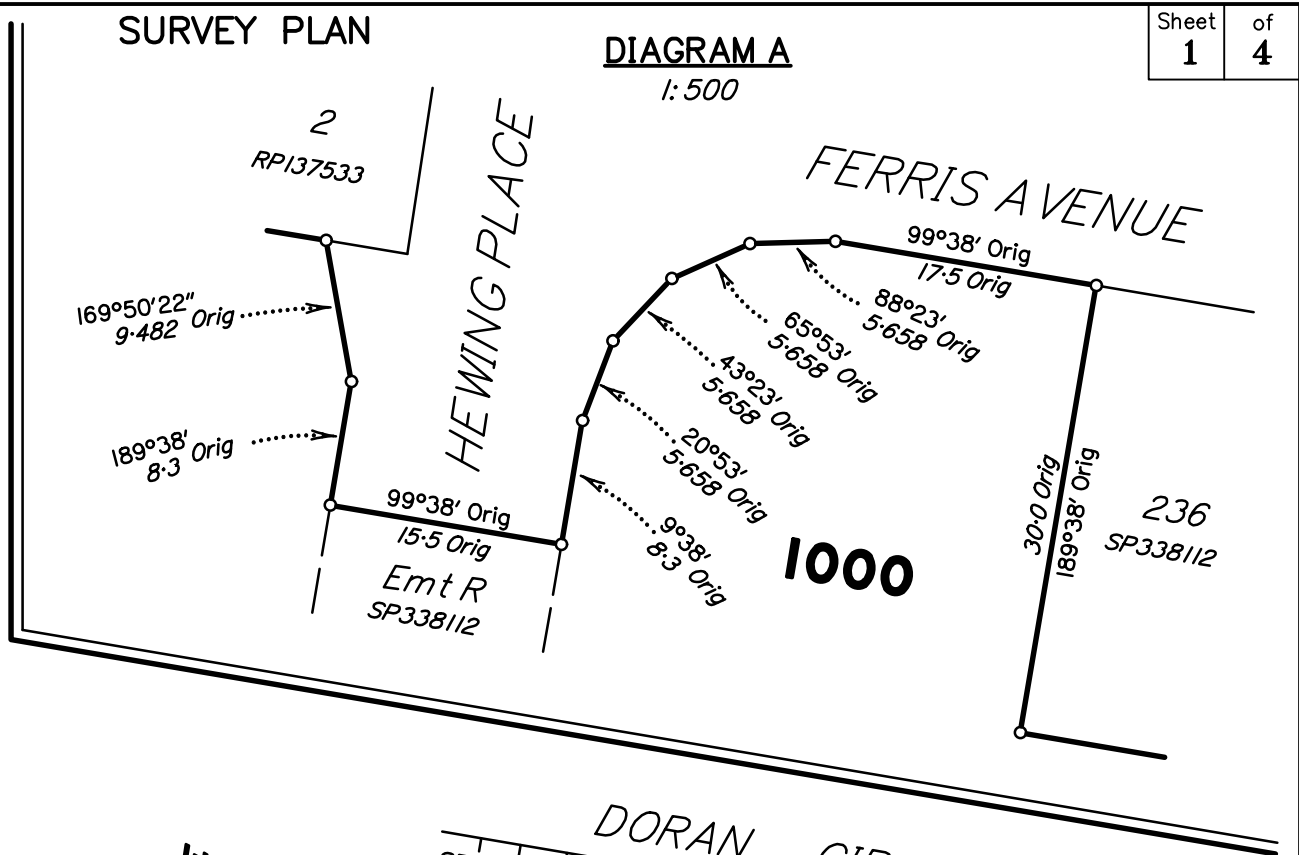

**Area of New Road**  
2226 m<sup>2</sup>

Scale 1:2000 - Lengths are in metres.

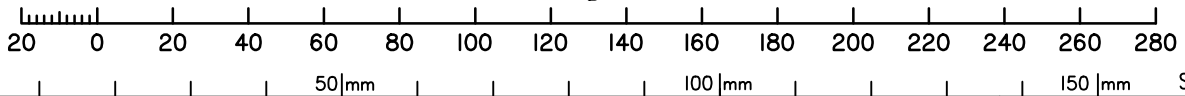

## Plan of Lots 401-422 & 1000

Cancelling Lot 1000 on SP341893

LOCAL GOVERNMENT: LOGAN CITY

LOCALITY: PARK RIDGE

Meridian: MGA (Zone 56) vide ...

Survey Records: No

Scale: 1:2000

Format: STANDARD

SP341894

No.	by	Checked By	Date	Comments
A	MS	JHL	19.06.23	Original Issue

**WARNING : Folded or Mutilated Plans will not be accepted.  
Plans may be rolled.  
Information may not be placed in the outer margins.**

(Dealing No.)

4. Lodged by

(Include address, phone number, email, reference, and Lodger Code)

I. Existing		Created		
Title Reference	Description	New Lots	Road	Secondary Interests
To Issue	Lot 1000 on SP341893	401-422 & 1000	New Rd	_____

ENCUMBRANCE EASEMENT ALLOCATIONS

Easement	Lots to be Encumbered
(Emt R on SP338112)	1000

Easement Q on SP338112 to be surrendered prior to registration of this plan.

**PRELIMINARY**

6. Building Format Plans only.  
I certify that :  
\* As far as it is practical to determine, no part of the building shown on this plan encroaches onto adjoining lots or road;  
\* Part of the building shown on this plan encroaches onto adjoining \* lots and road  
.....  
Cadastral Surveyor/Director\* Date  
\*delete words not required

7. Lodgement Fees :  
Survey Deposit \$ .....  
Lodgement \$ .....  
.....New Titles \$ .....  
Photocopy \$ .....  
Postage \$ .....  
TOTAL \$ .....


8. Insert Plan Number **SP341894**

401-422 & 1000	Por 37v
Lots	Orig

2. Orig Grant Allocation :


3. References :  
Dept File :  
Local Govt :  
Surveyor : 10652 – Stage 4

5. Passed & Endorsed :  
By: SAUNDERS HAVILL GROUP PTY LTD  
Date :  
Signed :  
Designation : Endorsing Officer

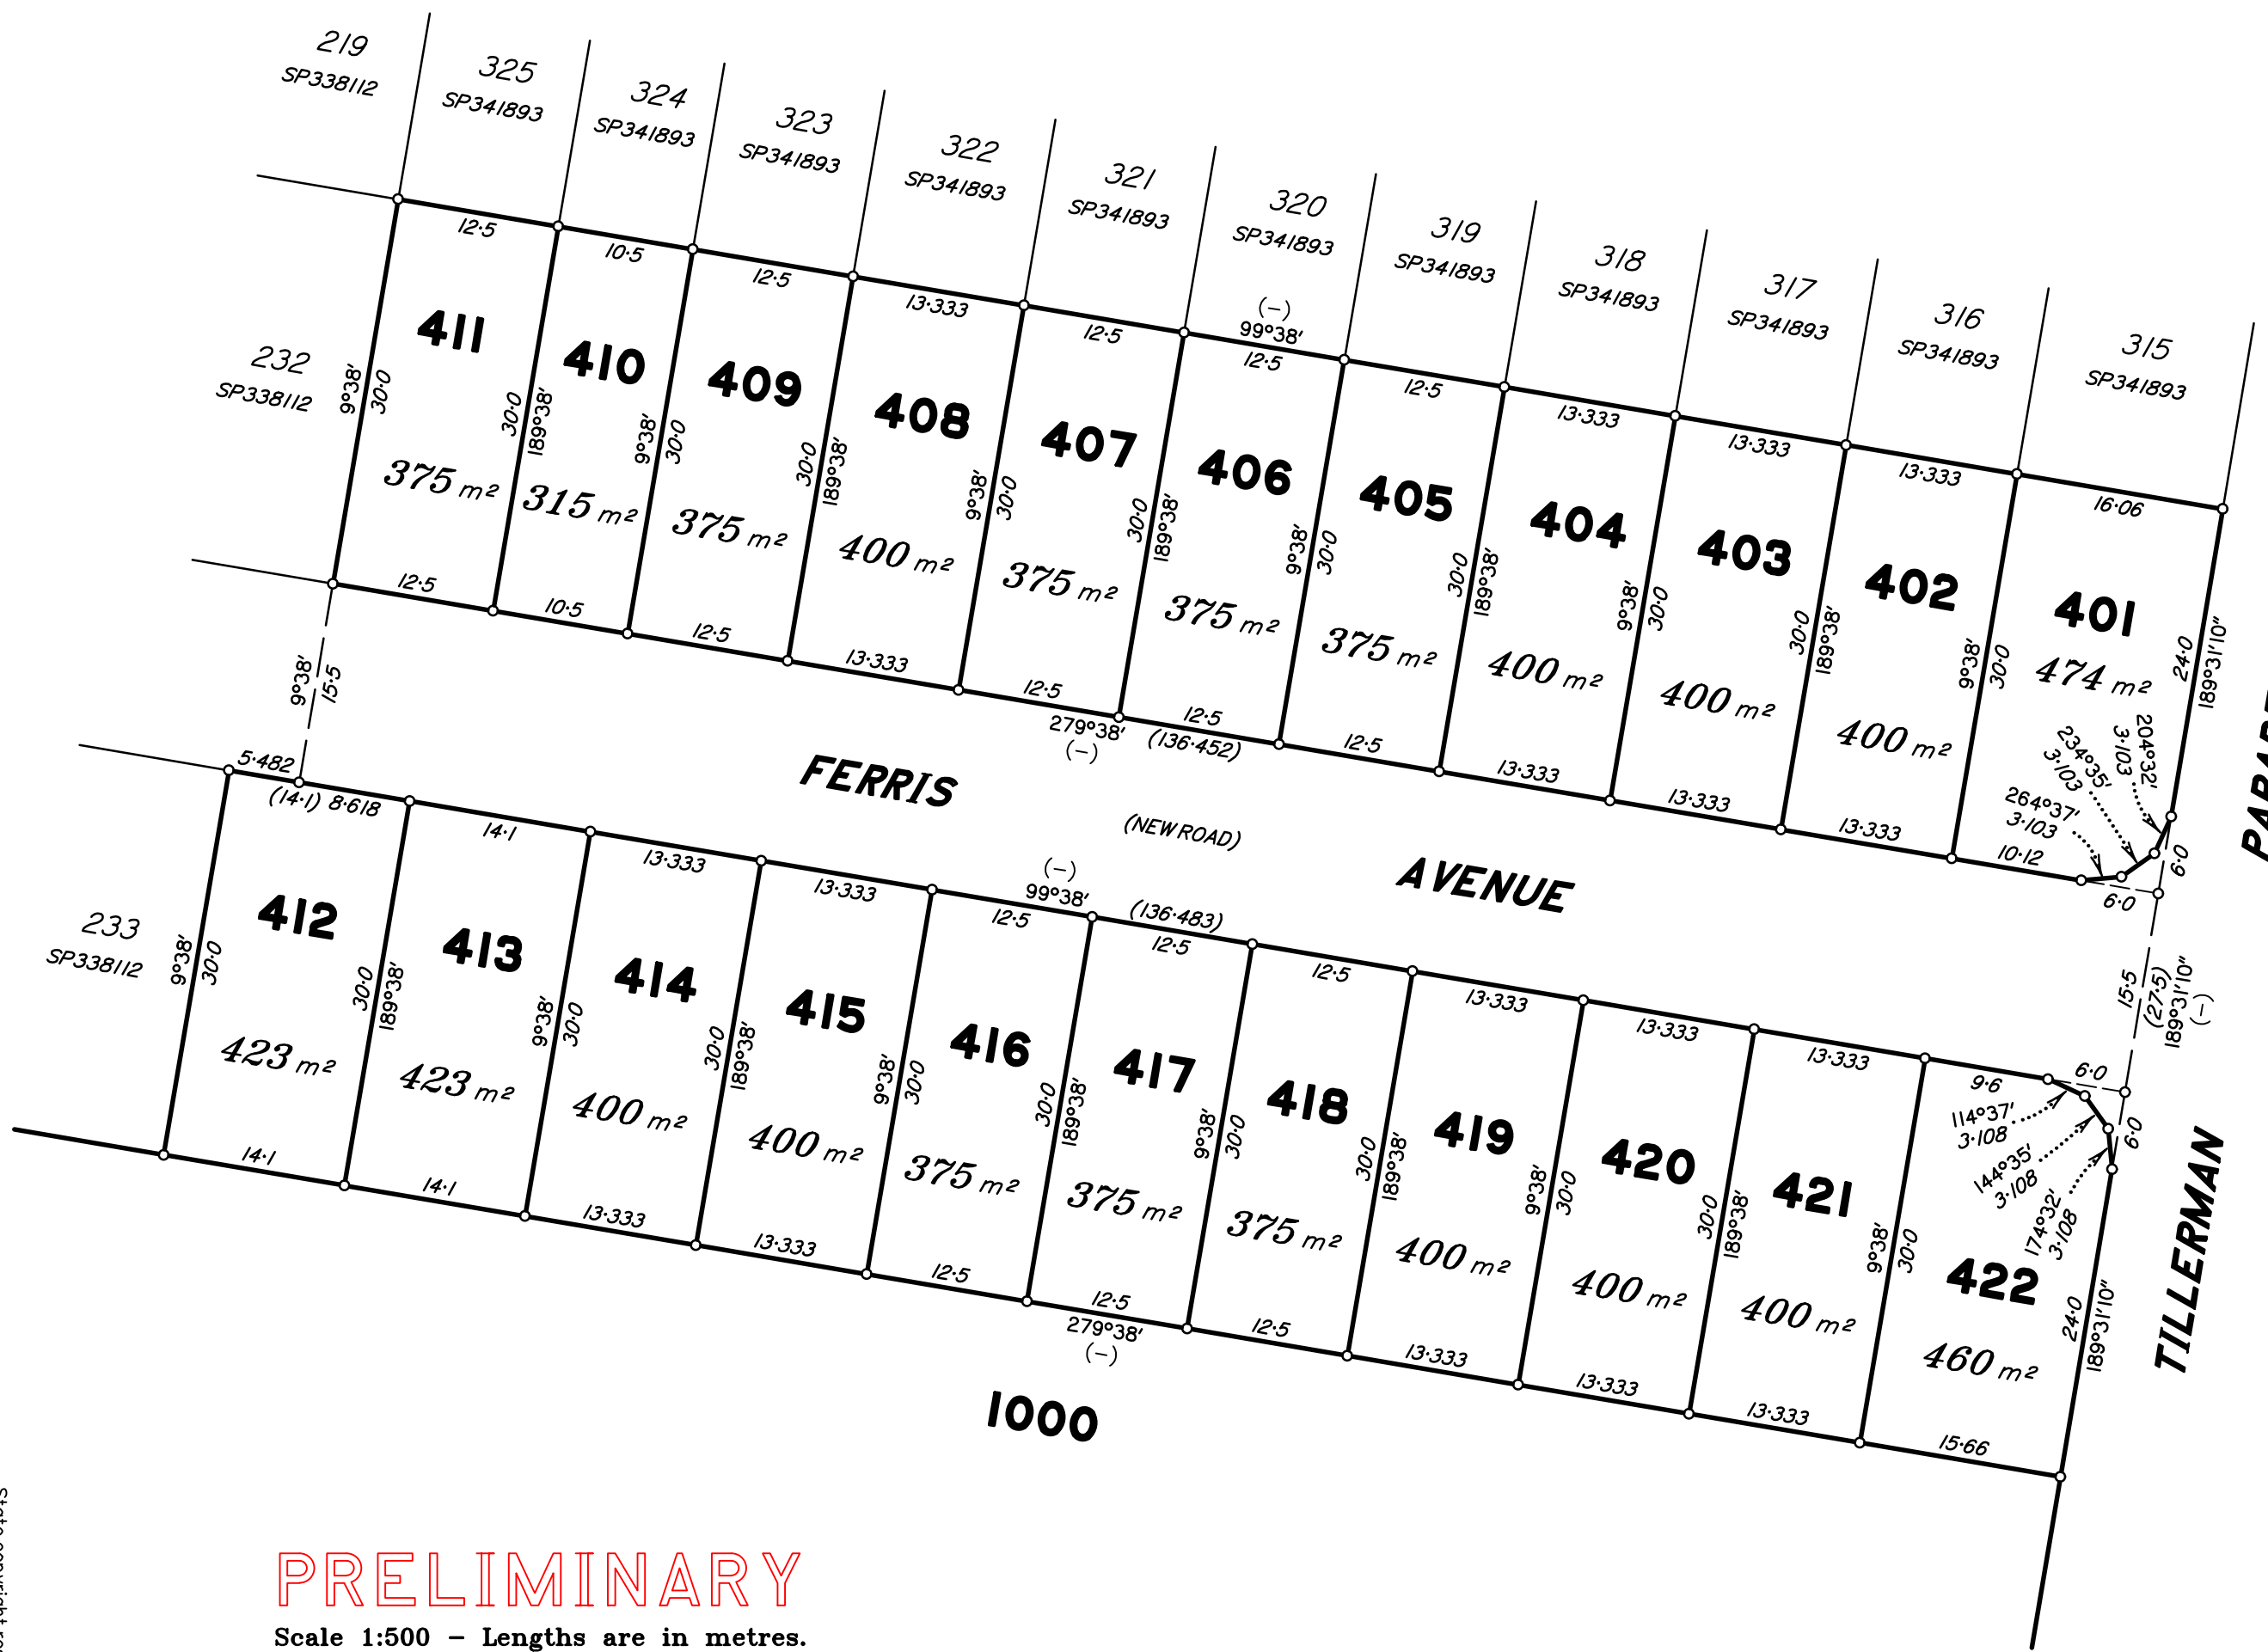

**PRELIMINARY**

Scale 1:500 - Lengths are in metres.

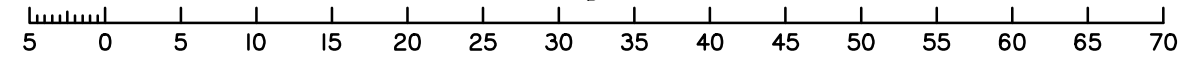

Insert  
Plan  
Number  
**SP341894**

State copyright reserved.

0  
50mm  
100mm  
150mm

# PRELIMINARY

*REFERENCE MARKS*

<i>STN</i>	<i>TO</i>	<i>ORIGIN</i>	<i>BEARING</i>	<i>DIST</i>

*M.G.A. COORDINATES GDA-2020 (Adjustment - QLD ANJ 21.04)*

<i>STATION</i>	<i>EASTING</i>	<i>NORTHING</i>	<i>ZONE</i>	<i>P.U.</i>	<i>LINEAGE</i>	<i>METHOD</i>	<i>REMARKS</i>

*PERMANENT MARKS*

<i>PM</i>	<i>ORIGIN</i>	<i>BEARING</i>	<i>DIST</i>	<i>NO</i>	<i>TYPE</i>

REINSTATEMENT REPORT

.....

# REGISTERED OWNERS/LESSEES CONSENT TO SURVEY PLAN

QUEENSLAND TITLES REGISTRY  
Land Title Act 1994 and Land Act 1994

**FORM 18A** Version 1  
Page [ 1 ] of [ 1 ]

---

## 1. Survey Plan being consented to

Survey Plan Number. SP341894

Registered Owners/Lessees.  
(names in full) HB QLD PTY LTD A.C.N. 638 077 415

---

## 2. Consent by Registered Owner/Lessee

\*As registered owner/s of this land, I/we agree to this plan and dedicate the Public Use Land as shown on this plan in accordance with Section 50 of the Land Title Act 1994.

.....  
Registered Owner Signature/s

### Privacy Statement

Collection of information from this form is authorised by legislation and is used to maintain publicly searchable records. For more information see the Department's website.