


PRELIMINARY

*Original information compiled from
SP338081 in the Department of Resources.*

See Sheet 7 for MGA Coordinates Table.


*See Sheet 7 for Reference Marks
and Permanent Marks Tables.*

See Sheet 7 for Reinstatement Report.

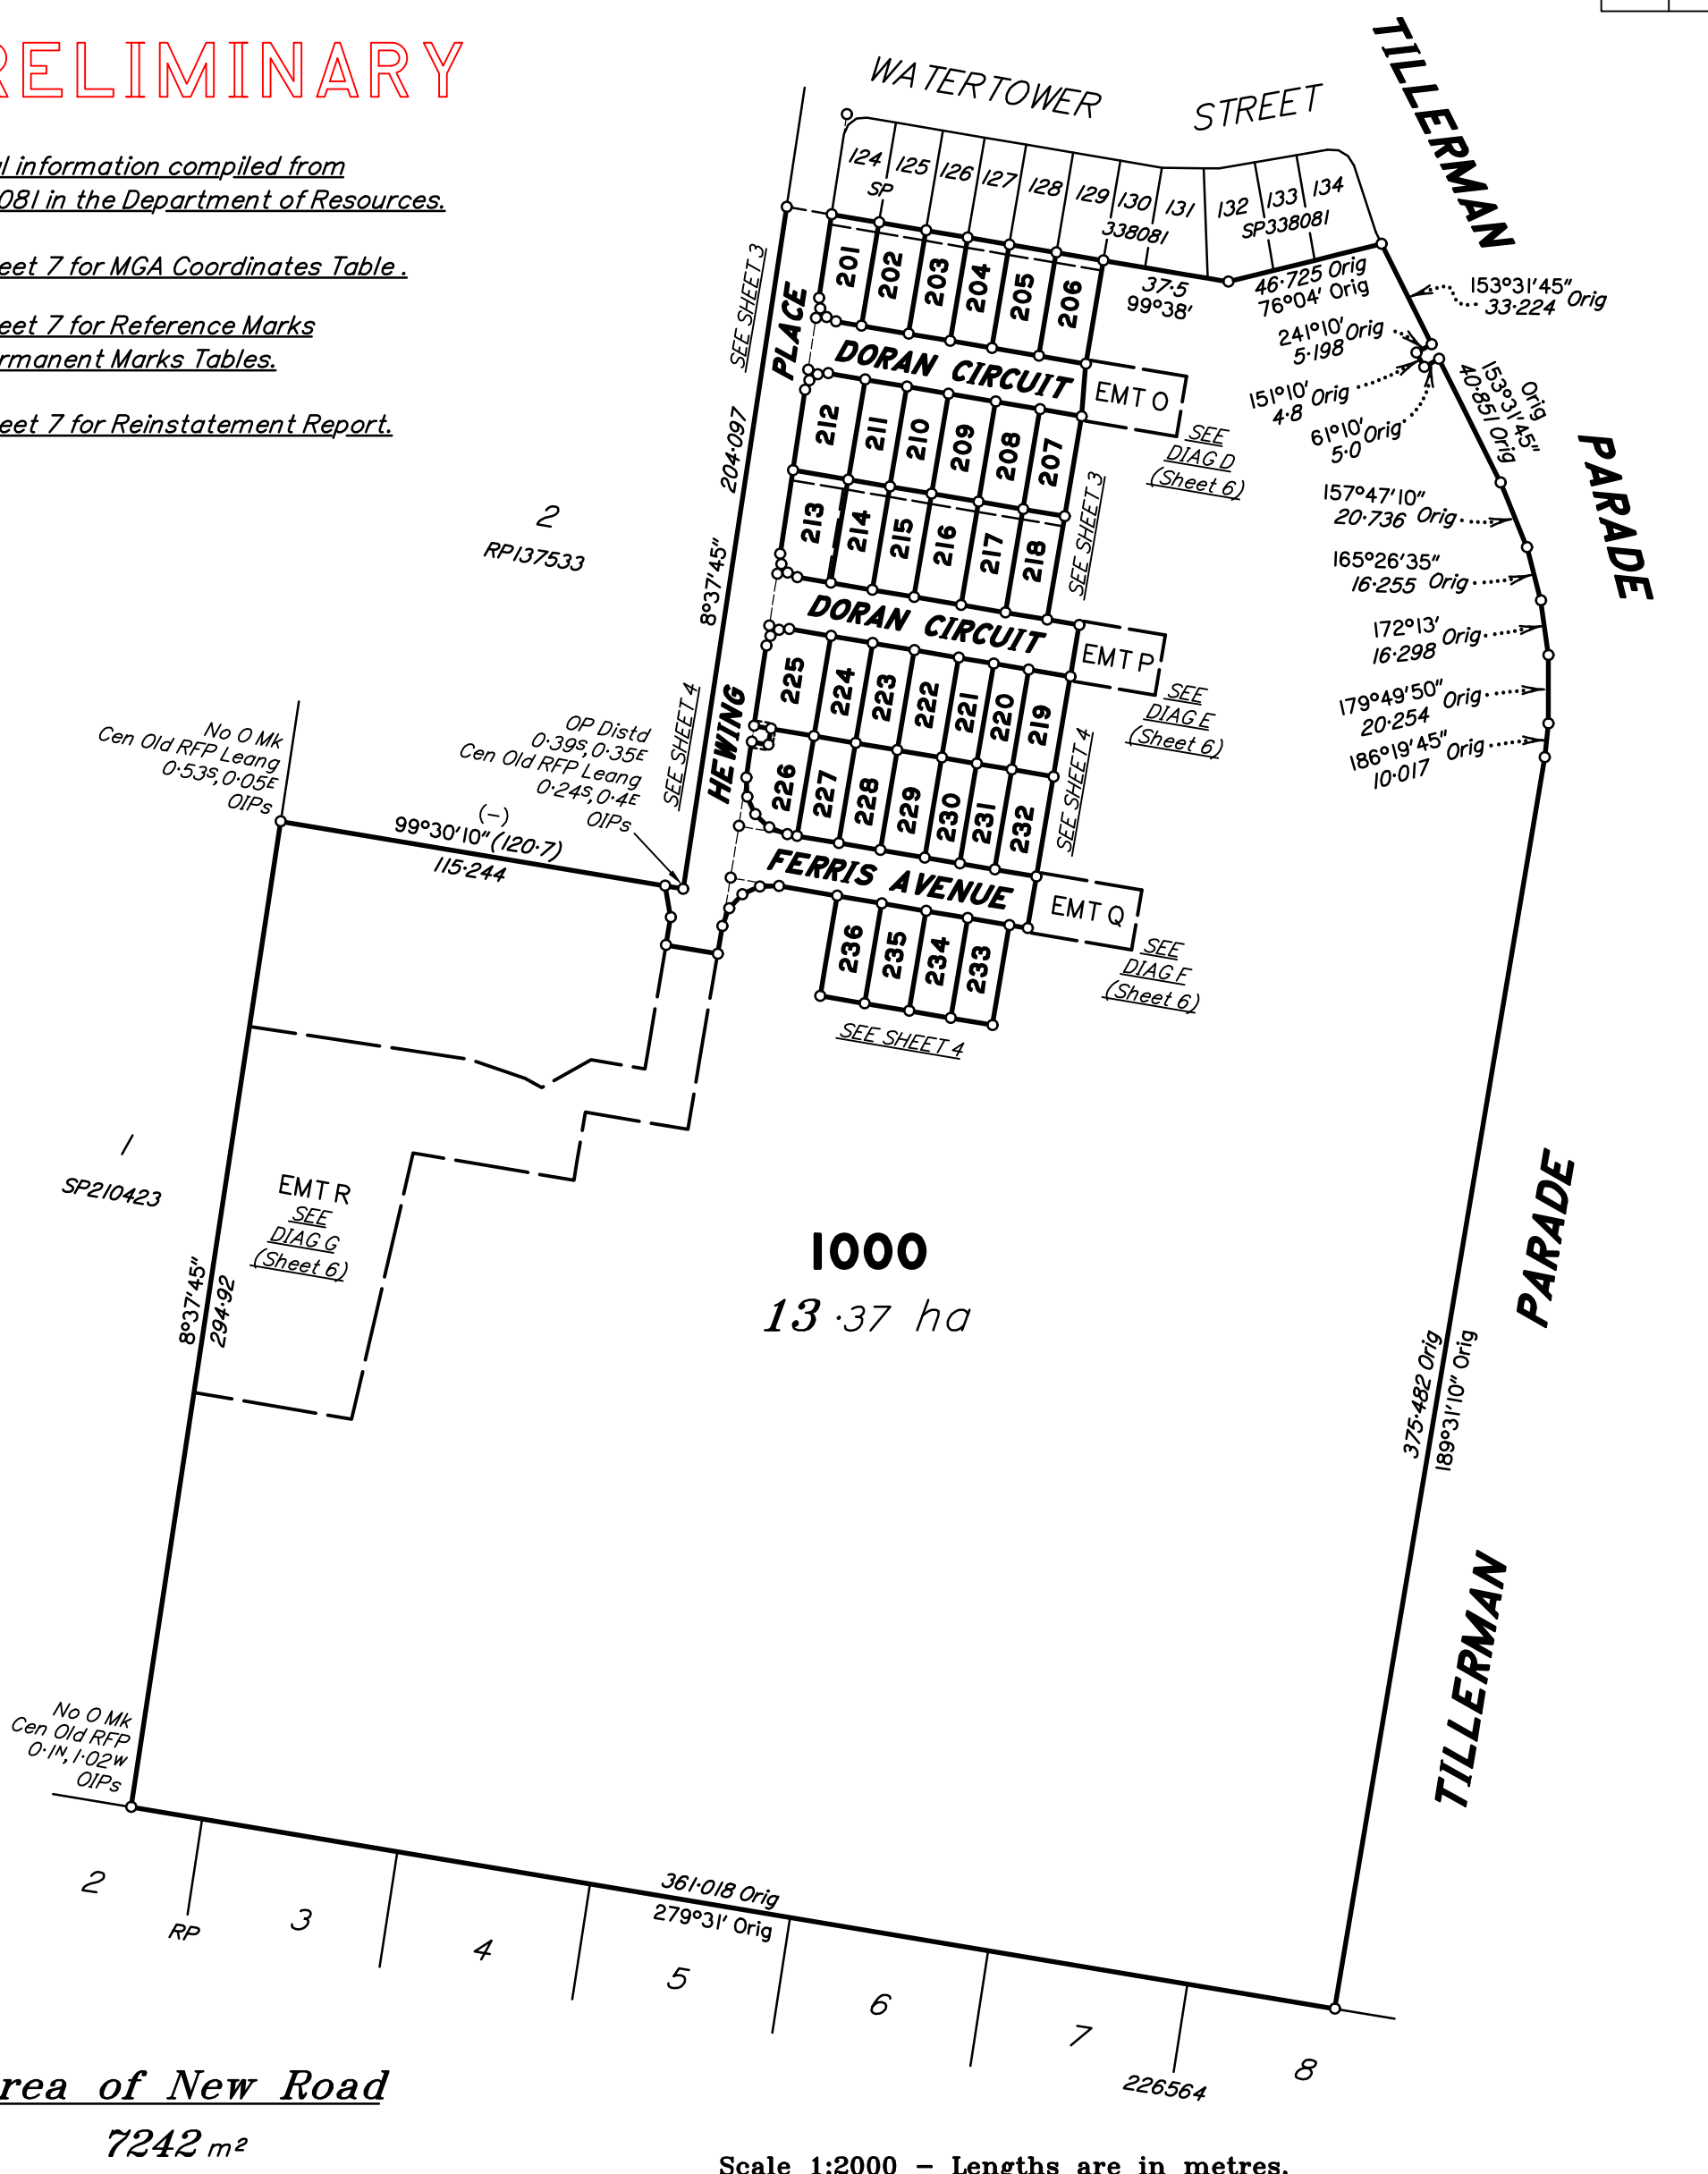

Area of New Road
7242 m²

Scale 1:2000 - Lengths are in metres.

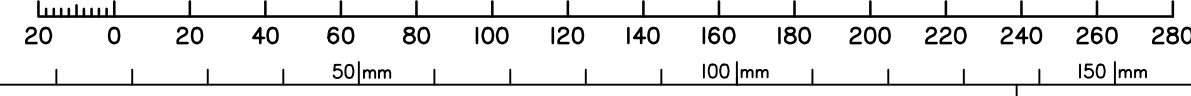

No.	by	Checked By	Date	Comments
A	TG	SJS	10.11.22	Calc check for DPs

**Plan of Lots 201-236 & 1000 and
Emts A-F in Lots 201-206 respectively, Emts G &
GA in Lot 213, Emts H-L in 214-218 respectively,
Emt M in Lot 225, Emt N in Lot 226 &
Emts O-R in Lot 1000**
Cancelling Lot 1000 on SP338081
LOCAL
GOVERNMENT: LOGAN CITY LOCALITY: PARK RIDGE
Meridian: MGA (Zone 56) vide ...

Scale:	1:2000
Format:	STANDARD
SP338112	
Survey Records:	No

SAUNDERS HAVILL GROUP
Preliminary Issues

10652 SP338112.DWG MS

**WARNING : Folded or Mutilated Plans will not be accepted.
Plans may be rolled.
Information may not be placed in the outer margins.**

(Dealing No.)

4. Lodged by

(Include address, phone number, email, reference, and Lodger Code)

I. Existing		Created		
Title Reference	Description	New Lots	Road	Secondary Interests
to issue	Lot 1000 on SP338081	201-236 & 1000	New Rd	Emts A-R & GA

PRELIMINARY

6. Building Format Plans only.

I certify that :
 * As far as it is practical to determine, no part of the building shown on this plan encroaches onto adjoining lots or road;
 * Part of the building shown on this plan encroaches onto adjoining * lots and road

.....
 Cadastral Surveyor/Director* Date

*delete words not required

7. Lodgement Fees :

Survey Deposit	\$
Lodgement	\$
.....New Titles	\$
Photocopy	\$
Postage	\$
TOTAL	\$

8. Insert Plan Number **SP338112**

201-236 & 1000	Por 37v
Lots	Orig

2. Orig Grant Allocation :

3. References :
 Dept File :
 Local Govt :
 Surveyor : 10652 – Stage 2

5. Passed & Endorsed :

By: SAUNDERS HAVILL GROUP PTY LTD
 Date :
 Signed :
 Designation : Endorsing Officer

PRELIMINARY



2
RPI37533

HEWING

PLACE

DORAN


CIRCUIT

DORAN

CIRCUIT


1000

Scale 1:500 - Lengths are in metres.

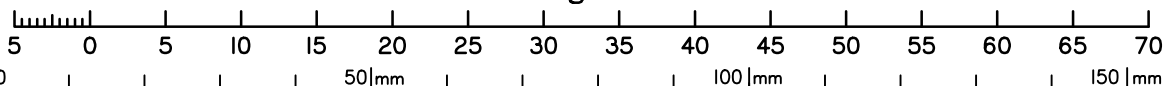

State copyright reserved.

Insert Plan Number **SP338112**

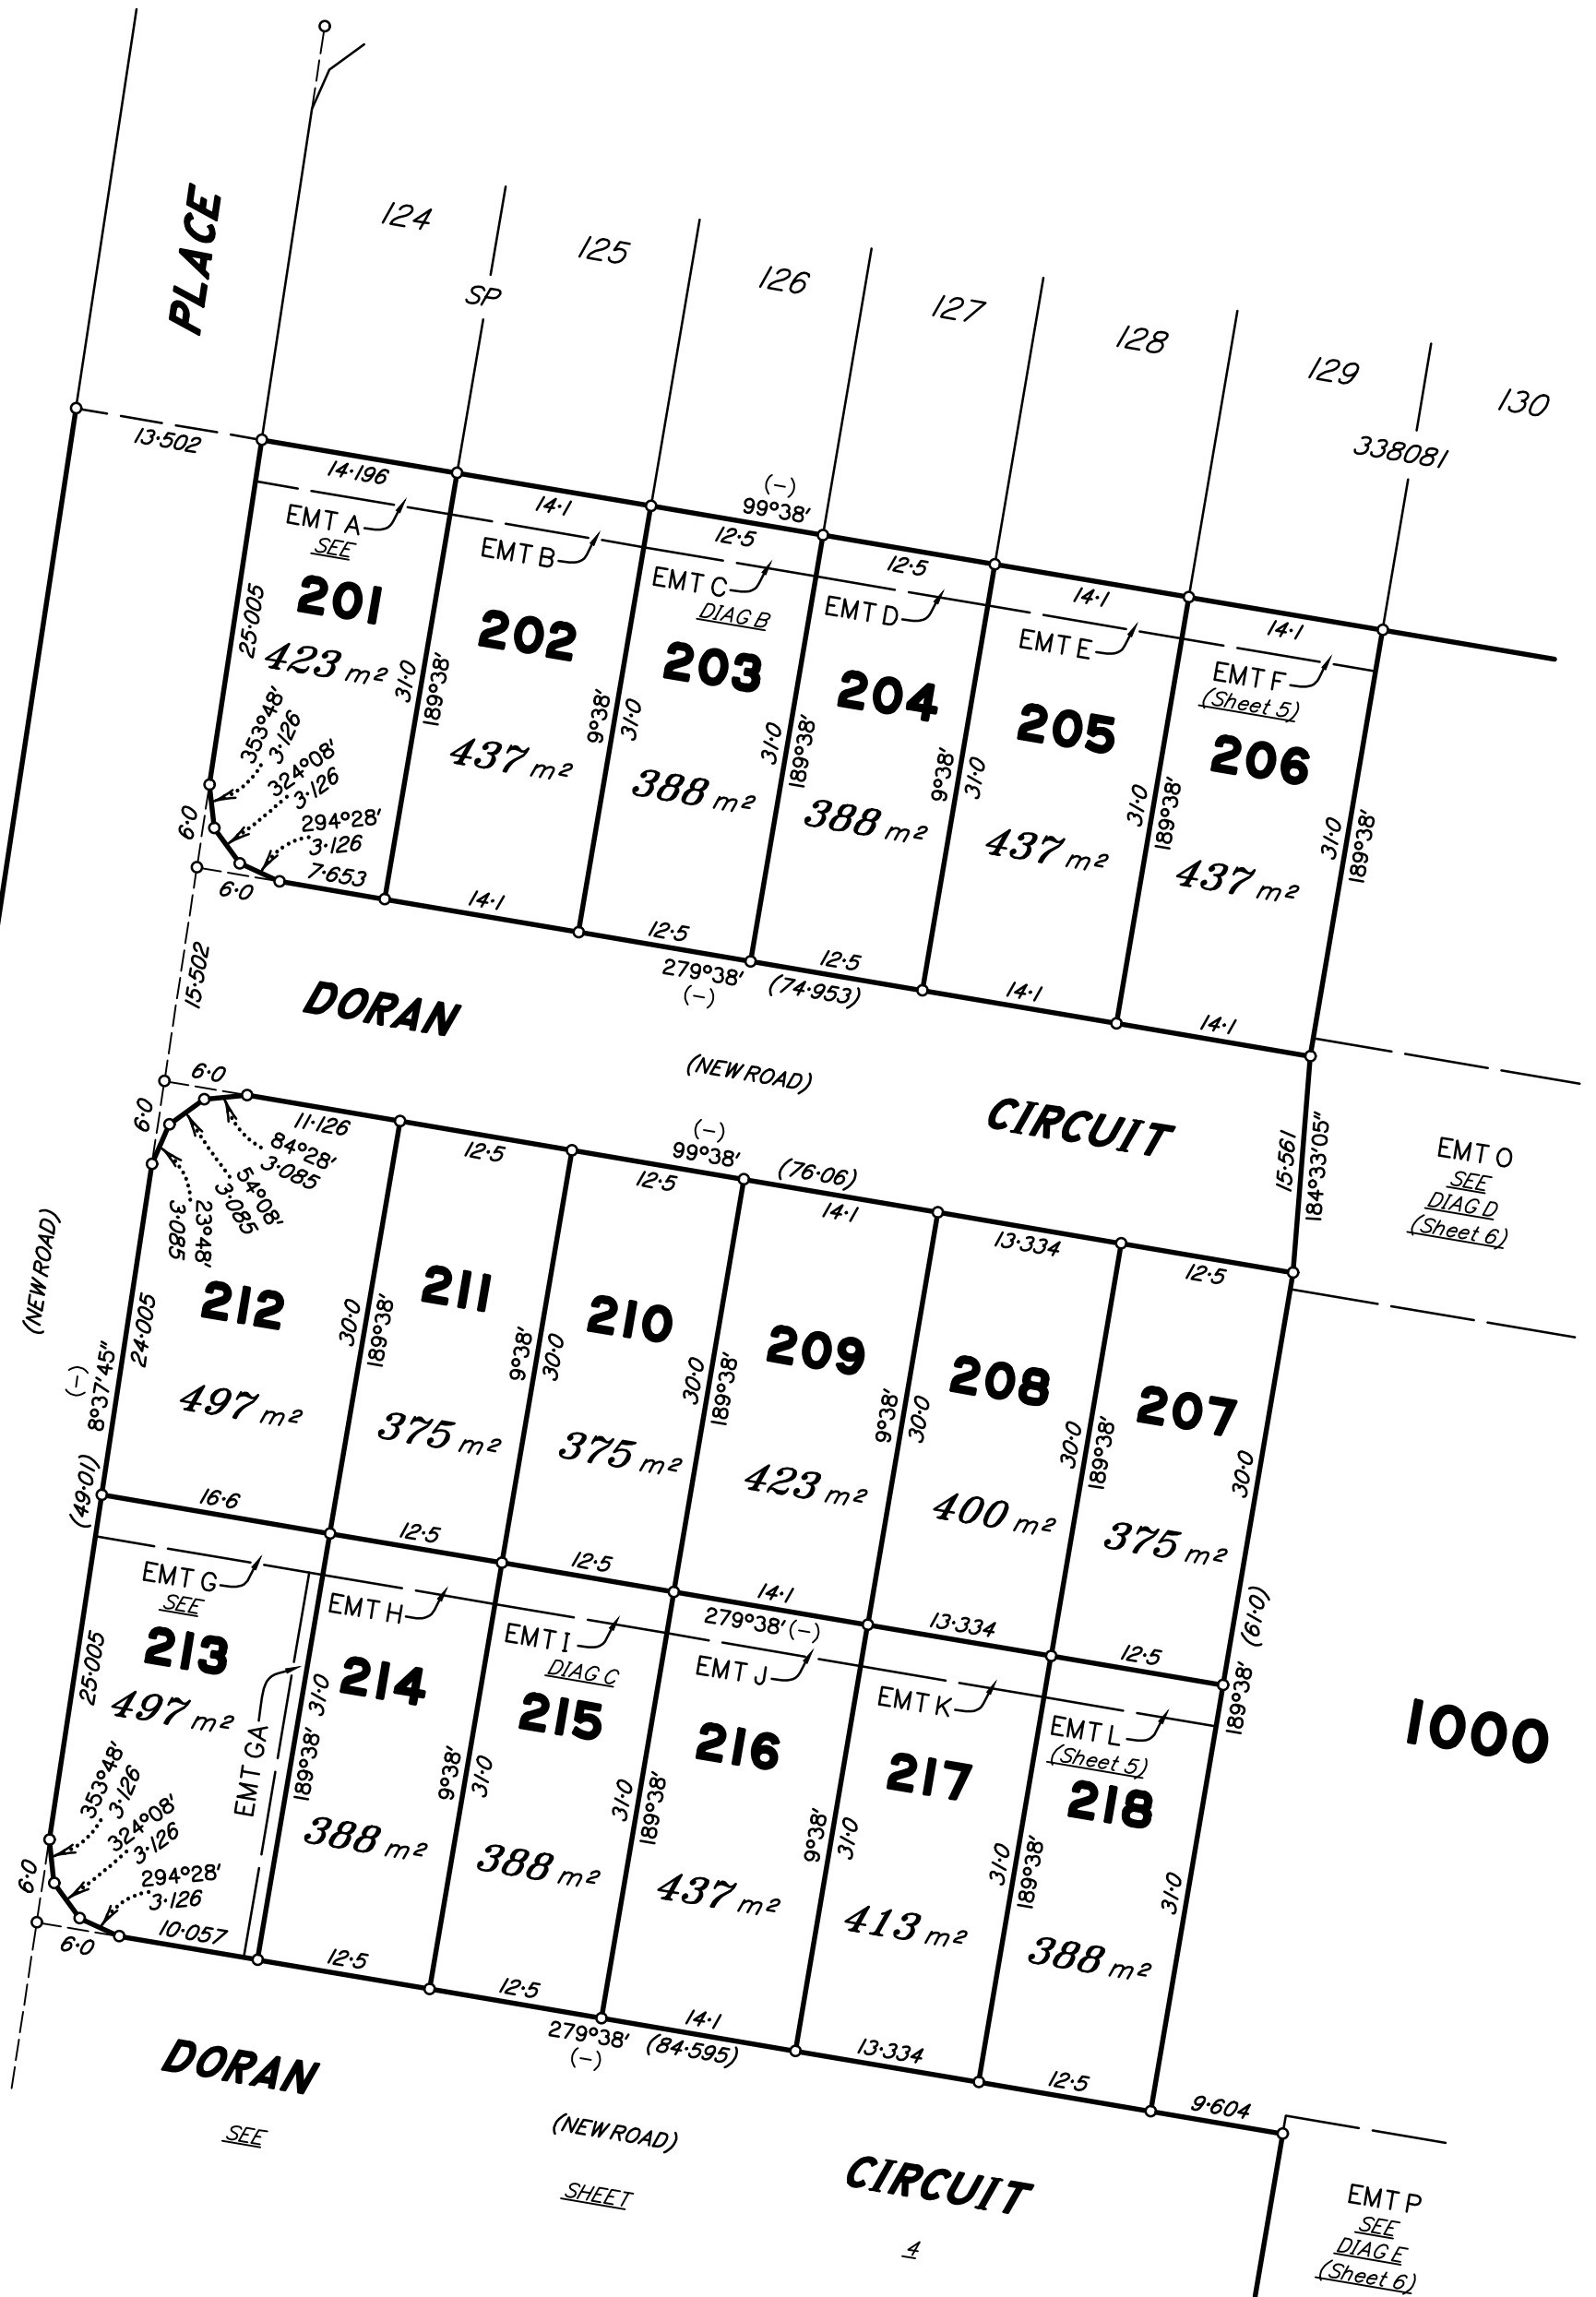



2
RP137533

PLACE

213

214

215

216

217

218

DORAN

CIRCUIT

225

224

223

222

221

220

219

226

227

228

229

230

231

232

FERRIS

AVENUE

236

235

234

233

1000

OP Dist'd
0.395, 0.35E
Cen Old RFP Leang
0.245, 0.4E
OIPs

HEWING

SEE
DIAG A

EMT M
(17.963)

EMT N
(12.879)

EMT R
SEE DIAG G
(Sheet 6)

EMT Q
SEE
DIAG F
(Sheet 6)

DIAGRAM A

1:100

225


EMT M
9 m²

226

EMT N
15 m²

PRELIMINARY

Scale 1:500 - Lengths are in metres.

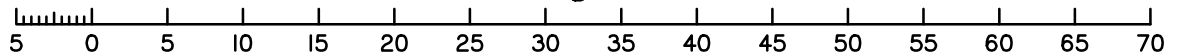

State copyright reserved.

Insert
Plan
Number

SP338112

50mm

100mm

150mm

DIAGRAM B
1:250





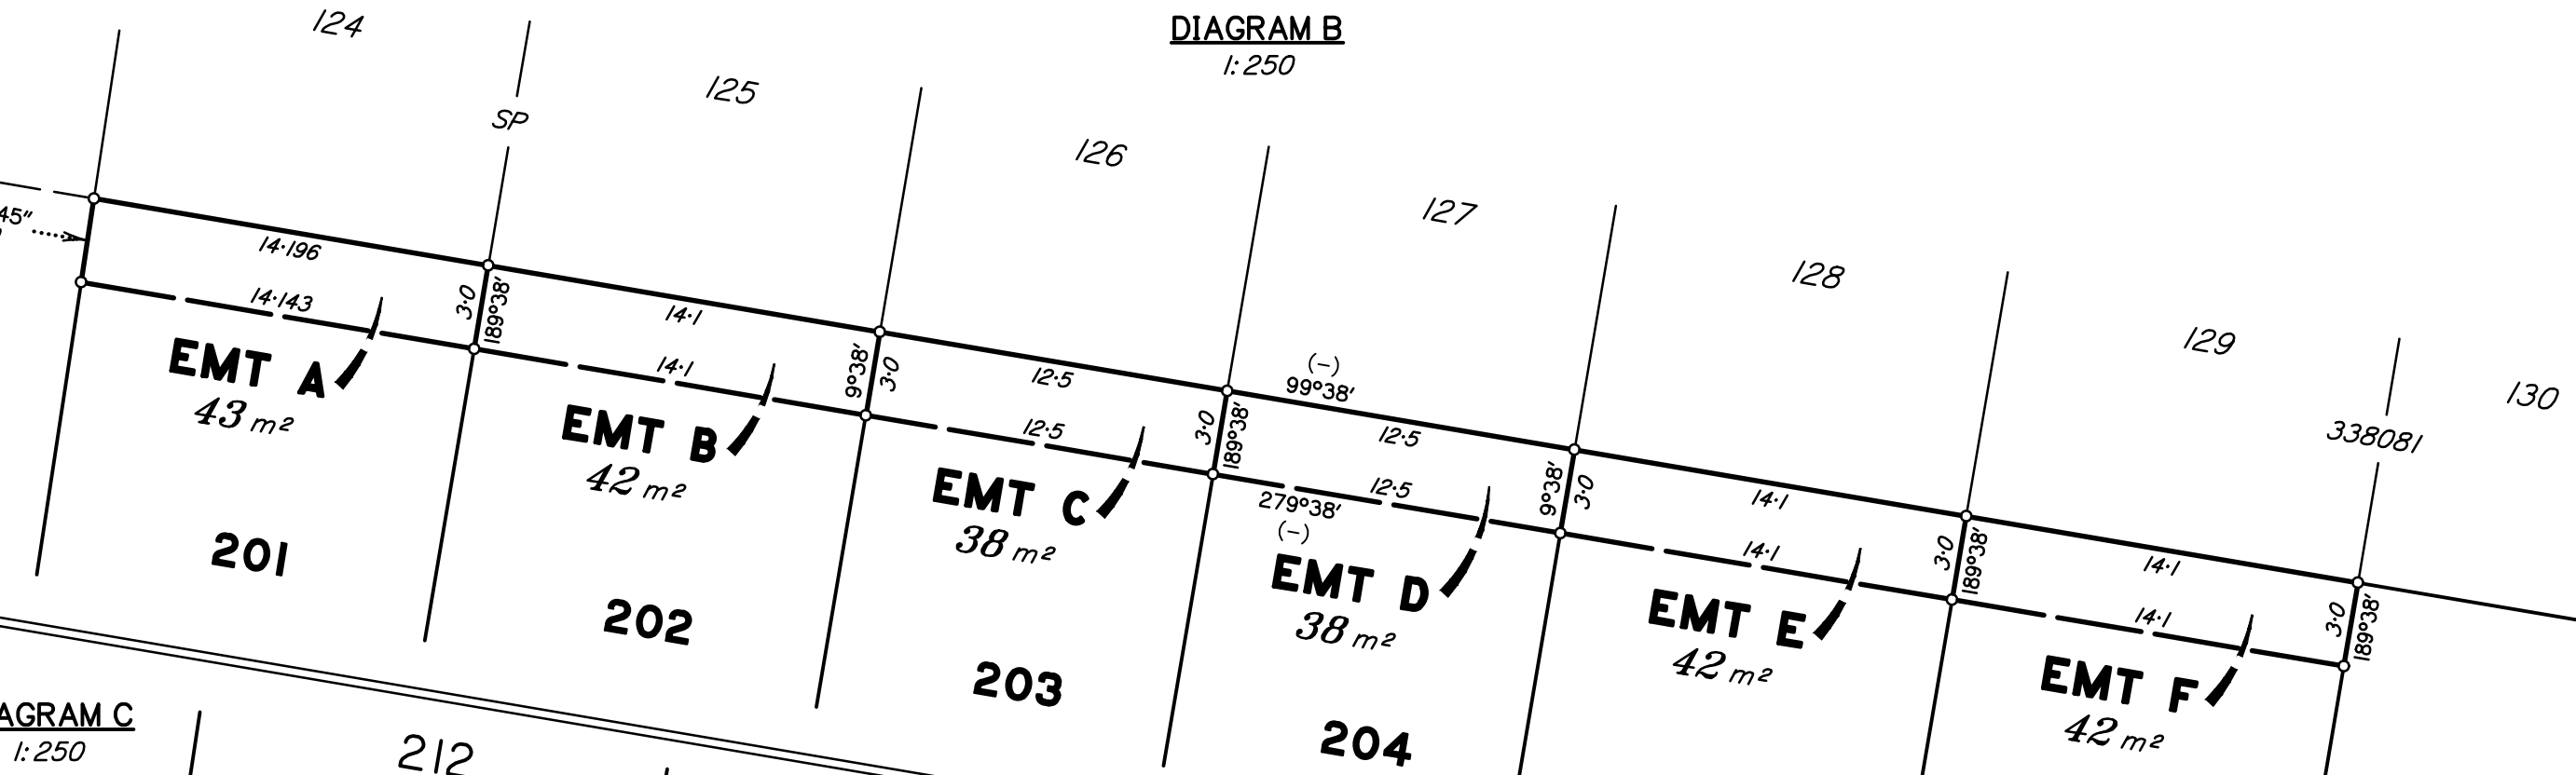


DIAGRAM C
1:250

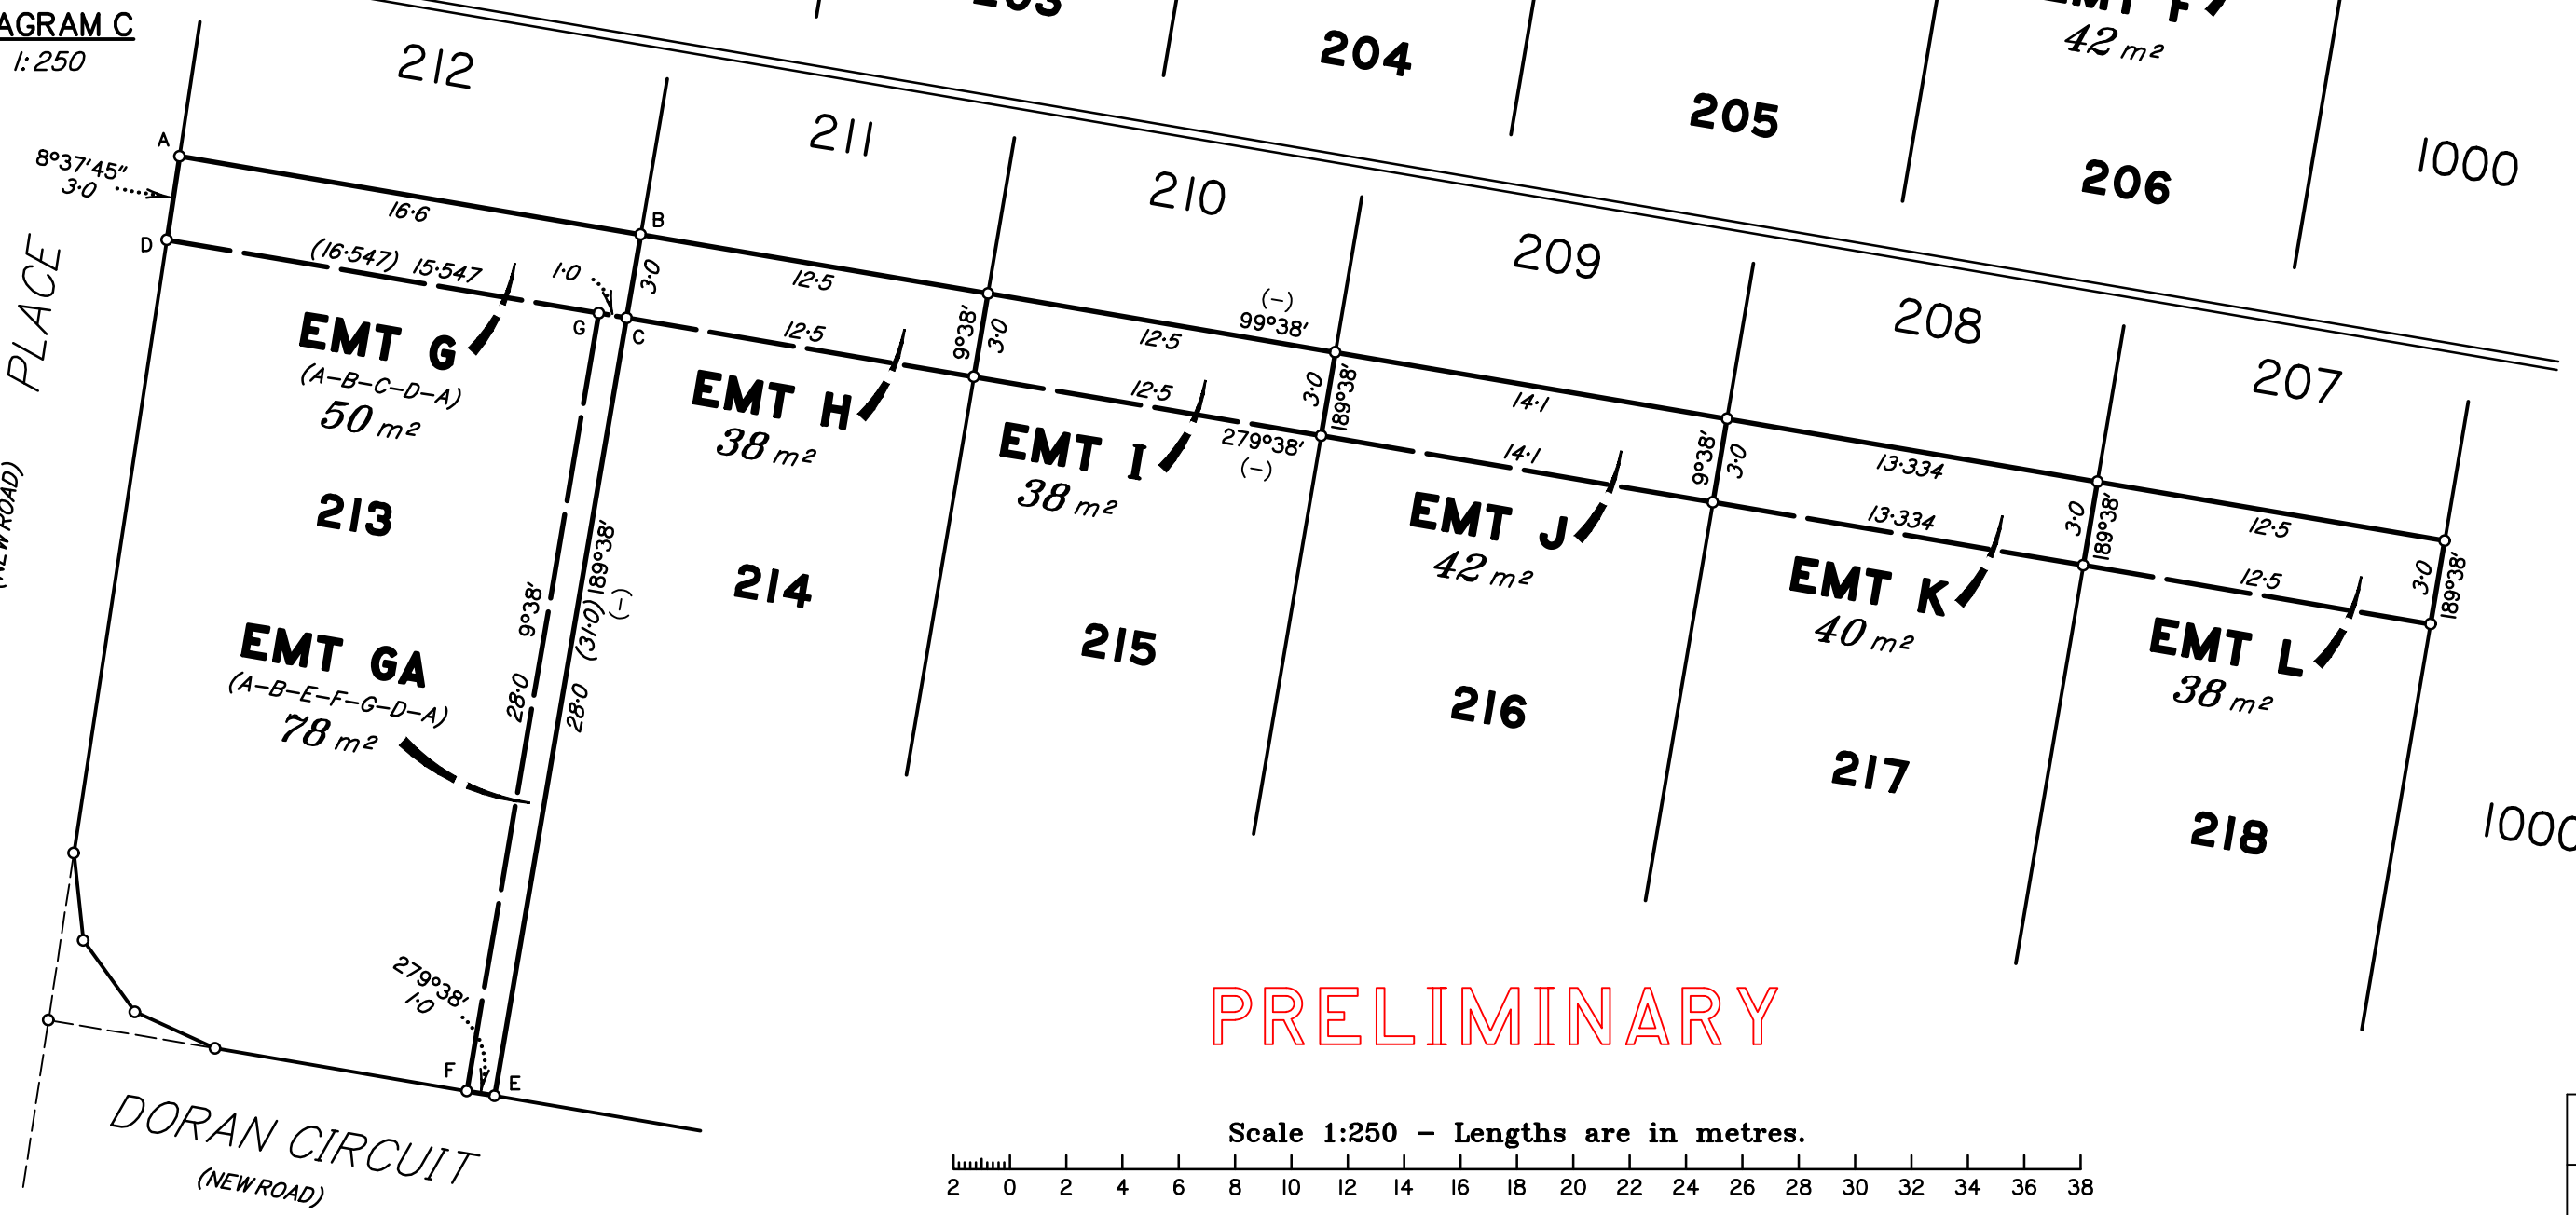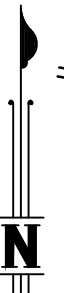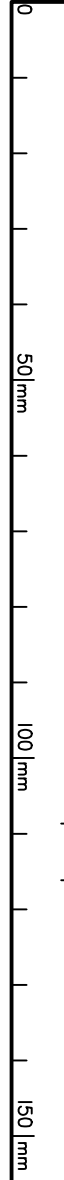

PRELIMINARY

Scale 1:250 - Lengths are in metres.

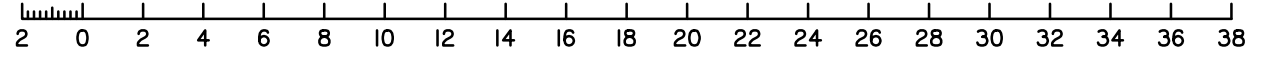


Insert
Plan
Number
SP338112
State copyright reserved.

DORAN CIRCUIT
(NEW ROAD)

DIAGRAM G

1: 750

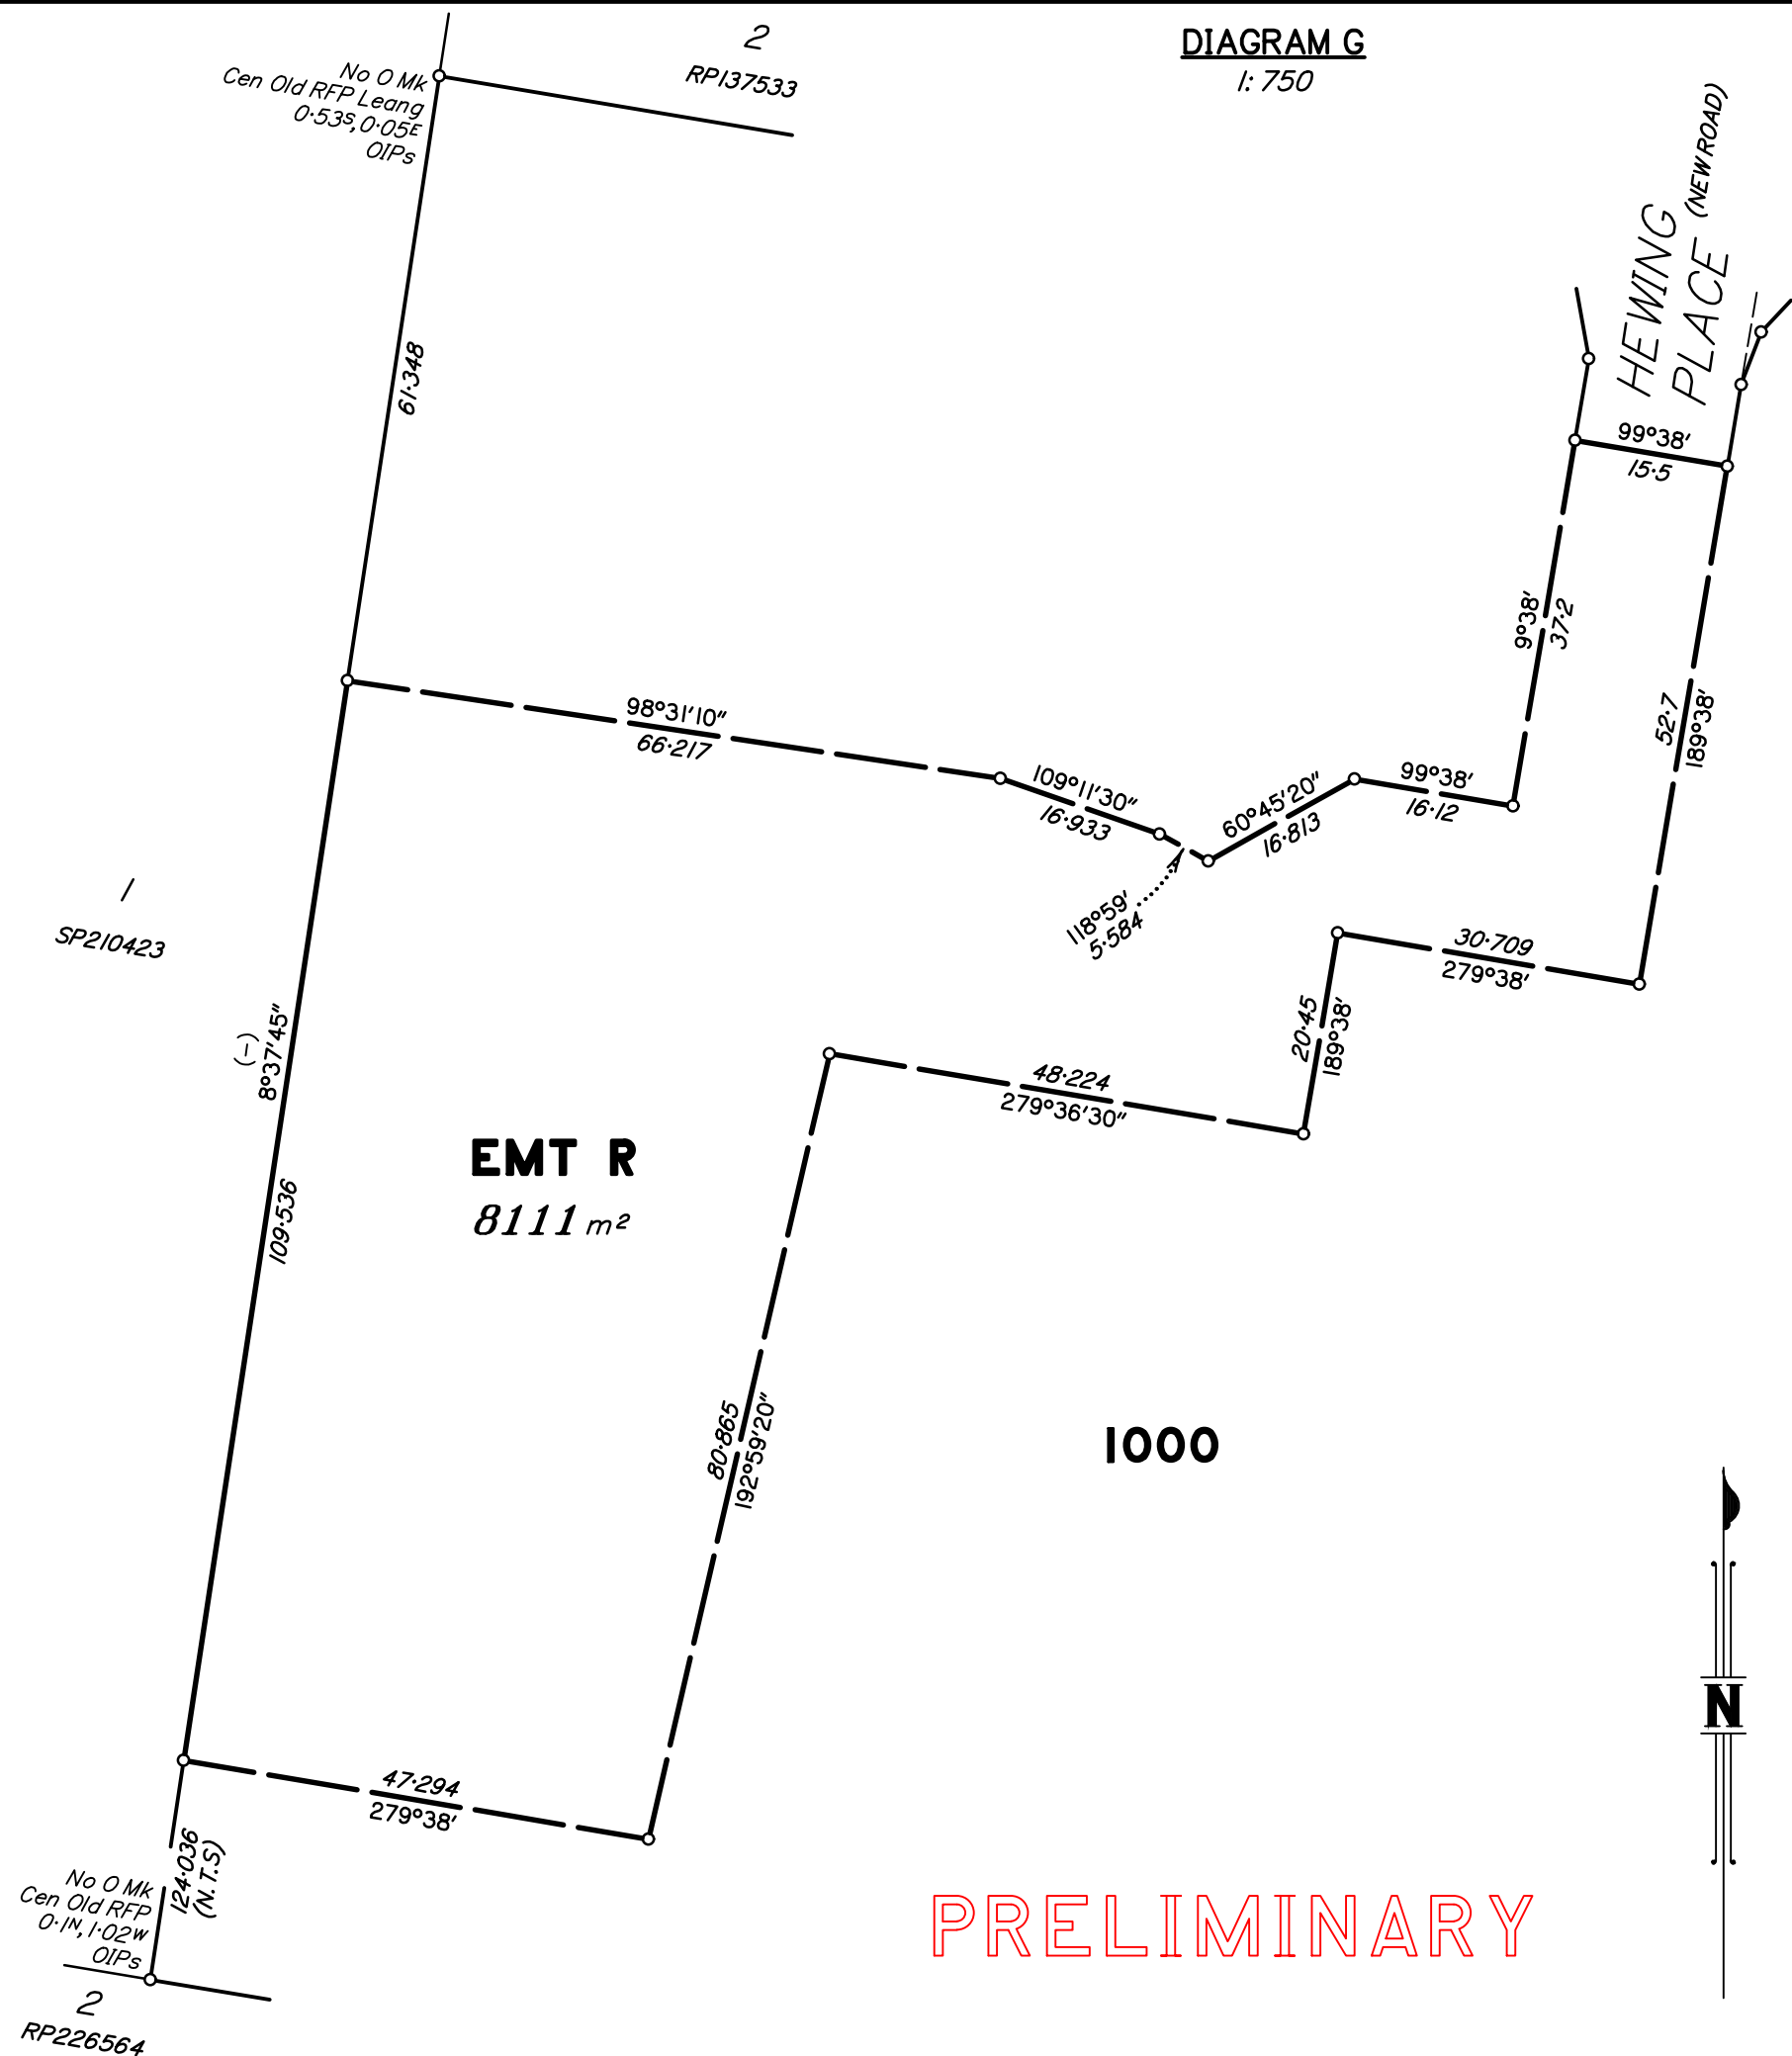

PRELIMINARY

DIAGRAM D

1: 500

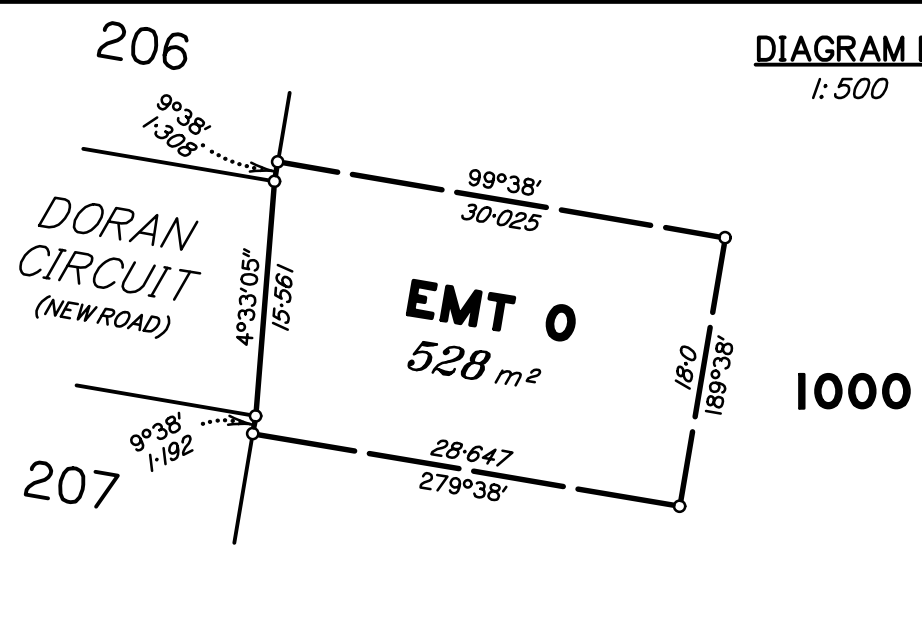


DIAGRAM E

1: 500


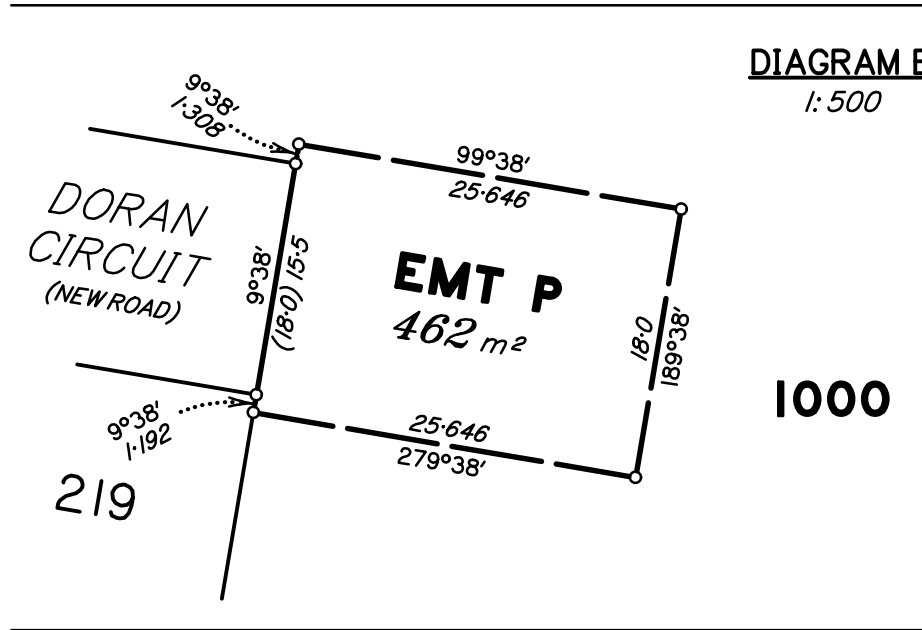


DIAGRAM F

1: 500

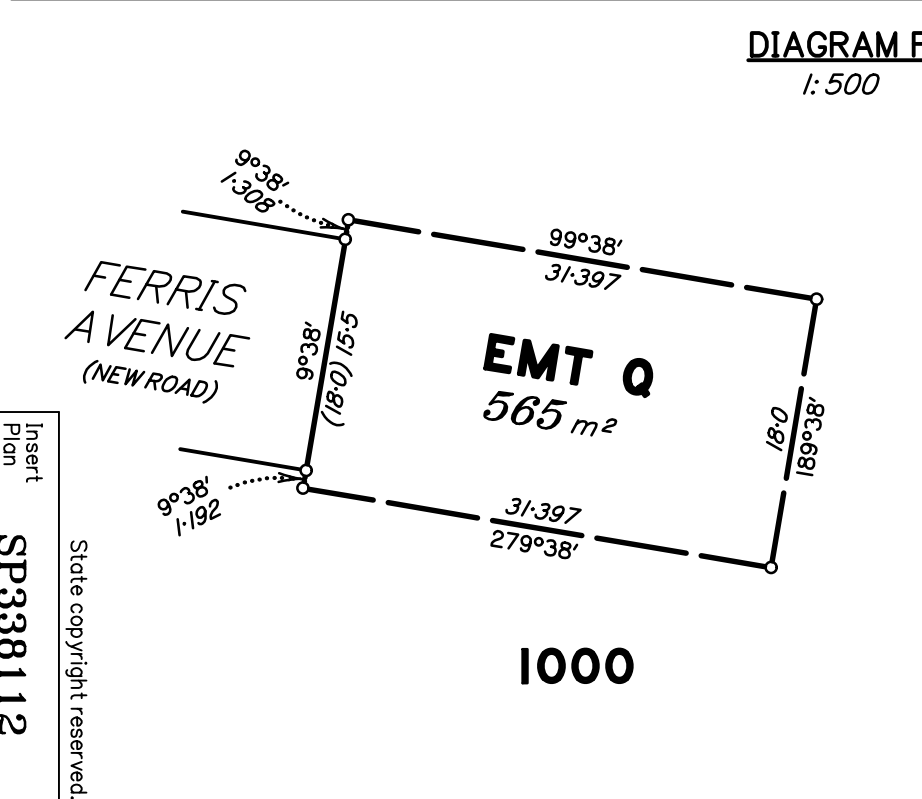

Insert
Plan
Number
SP338112
State copyright reserved.

REGISTERED OWNERS/LESSEES CONSENT TO SURVEY PLAN

QUEENSLAND TITLES REGISTRY
Land Title Act 1994 and Land Act 1994

FORM 18A Version 1
Page [1] of [1]

1. Survey Plan being consented to

Survey Plan Number. SP338112

Registered Owners/Lessees.
(names in full) HB QLD PTY LTD A.C.N. 638 077 415

2. Consent by Registered Owner/Lessee

*As registered owner/s of this land, I/we agree to this plan and dedicate the Public Use Land as shown on this plan in accordance with Section 50 of the Land Title Act 1994.

.....
Registered Owner Signature/s

Privacy Statement

Collection of information from this form is authorised by legislation and is used to maintain publicly searchable records. For more information see the Department's website.