

PRELIMINARY


See pages 3 & 4 for more addressing information.

Original information compiled from SP338081 in the Department of Resources.

See Sheet 7 for MGA Coordinates Table.

See Sheet 7 for Reference Marks and Permanent Marks Tables.


See Sheet 7 for Reinstatement Report.

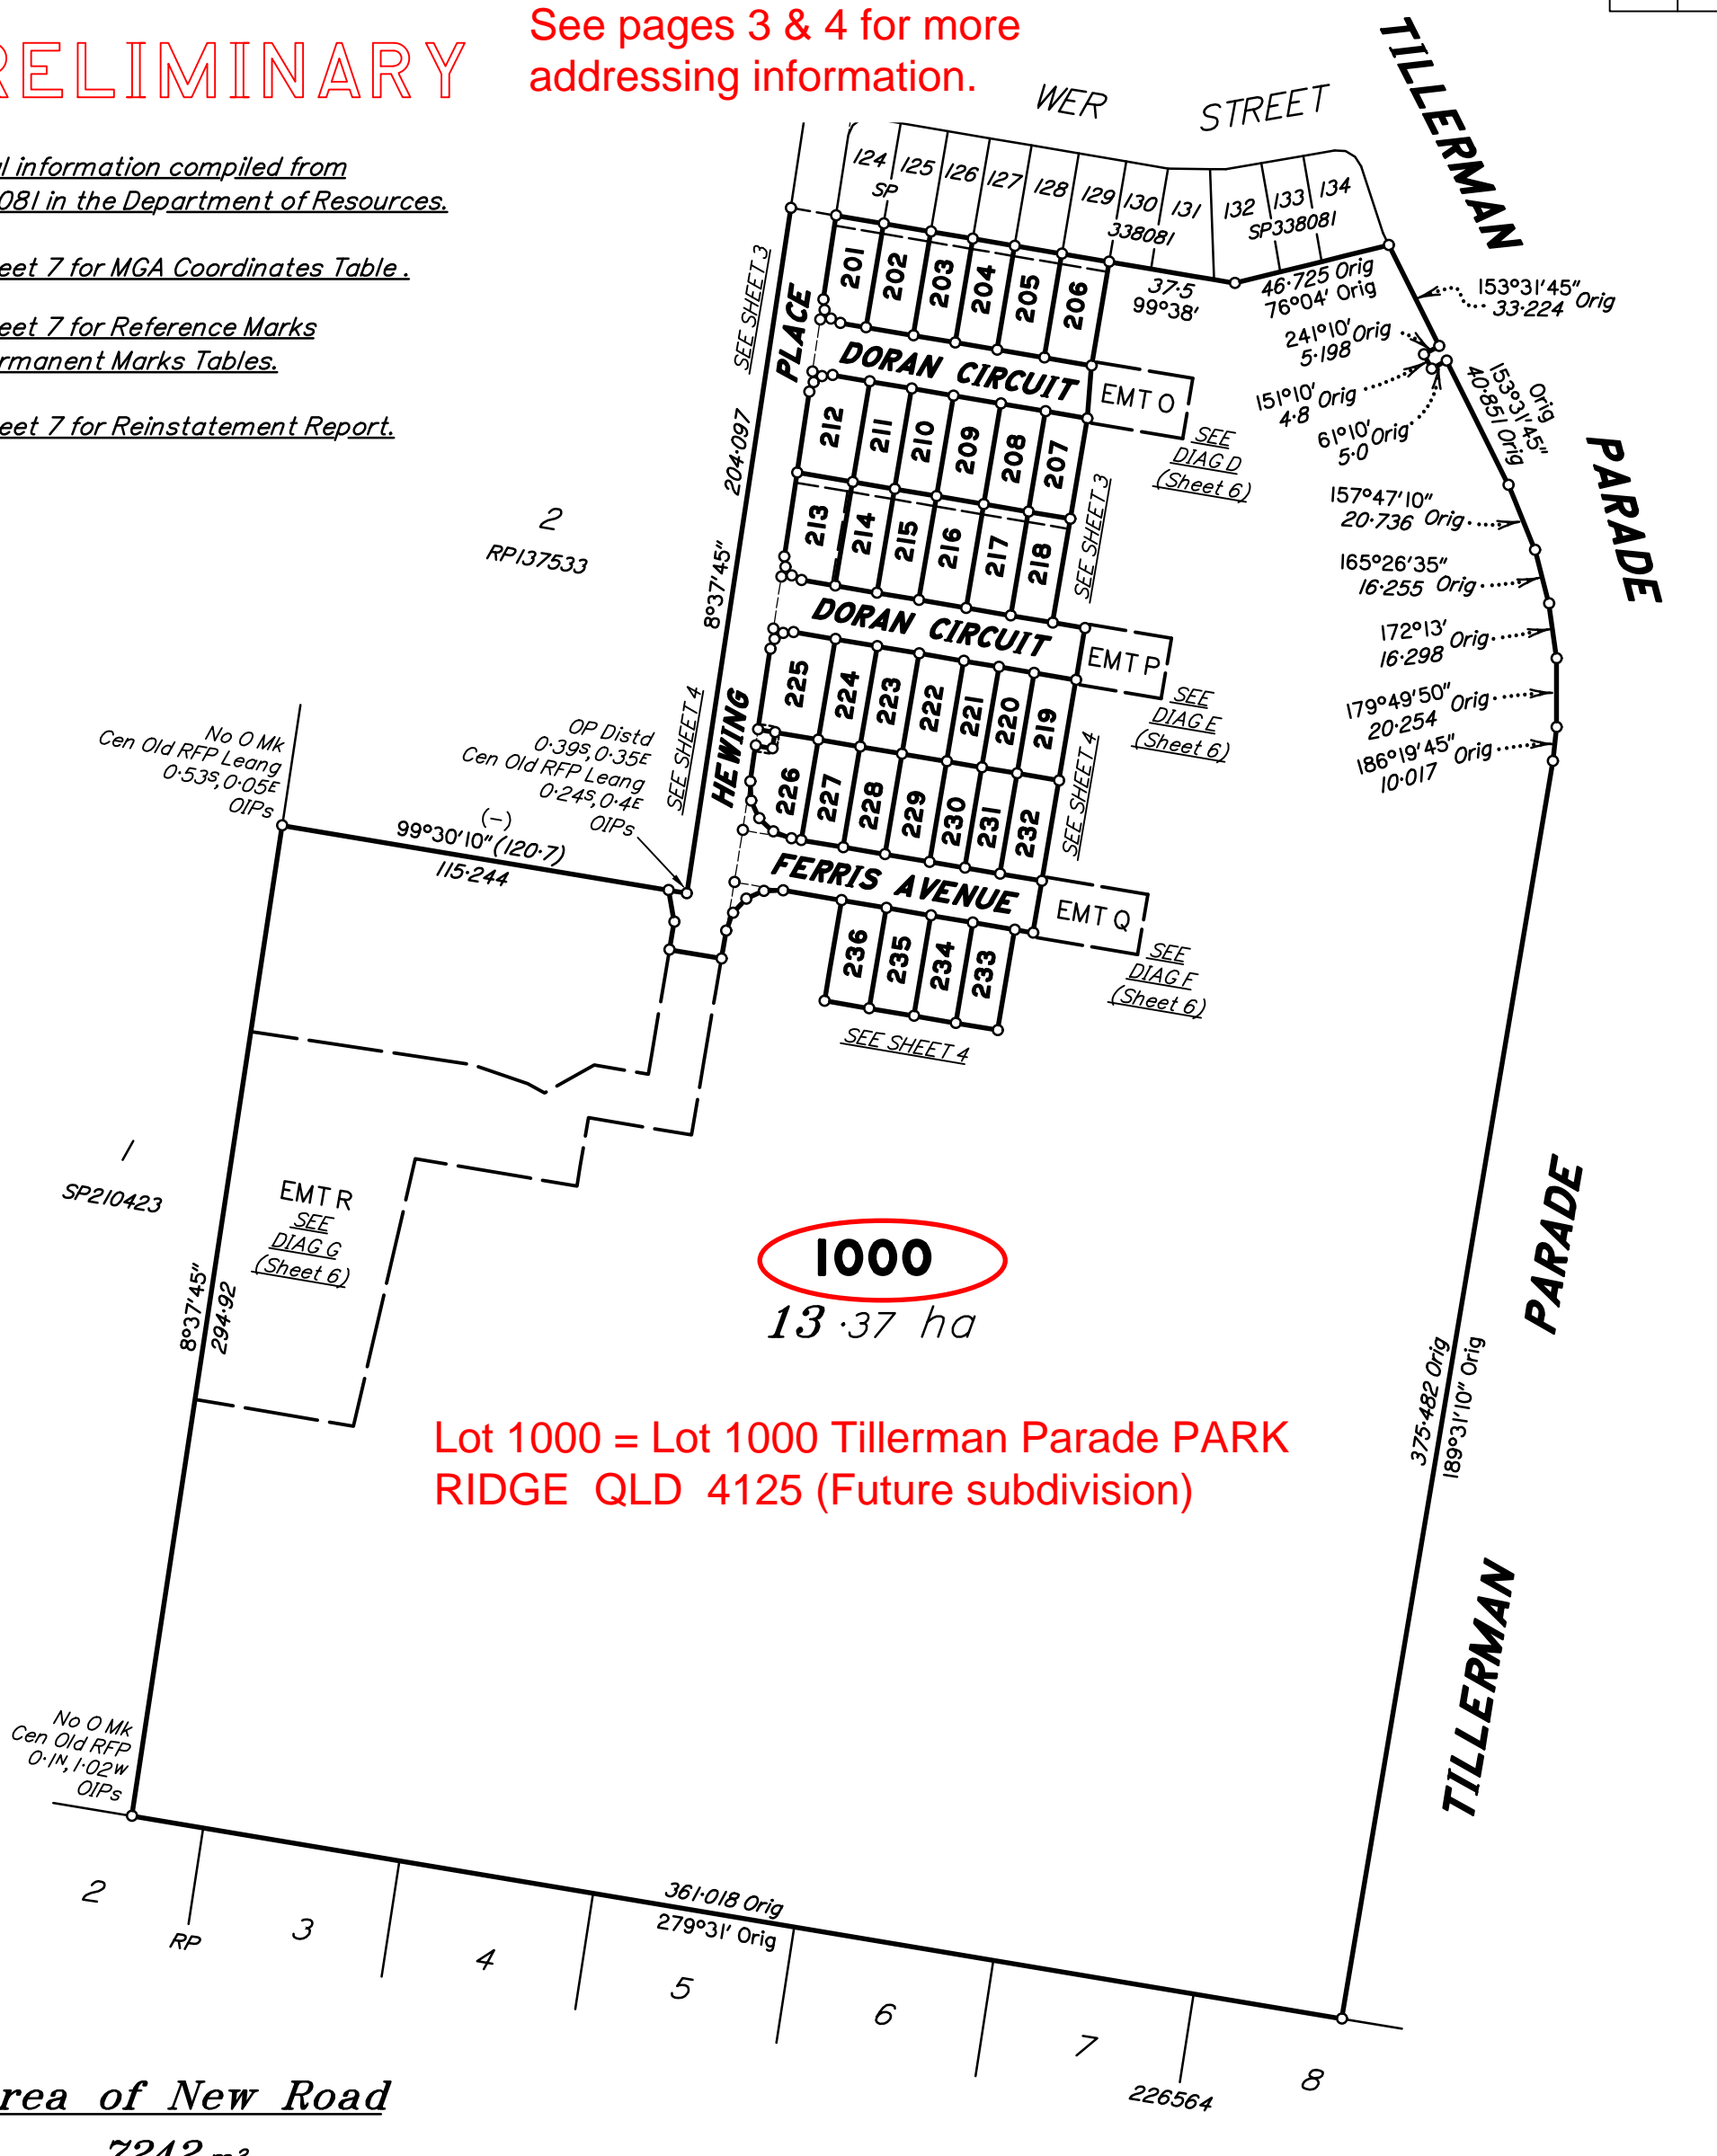

Lot 1000 = Lot 1000 Tillerman Parade PARK RIDGE QLD 4125 (Future subdivision)

Area of New Road
7242 m²

Scale 1:2000 - Lengths are in metres.

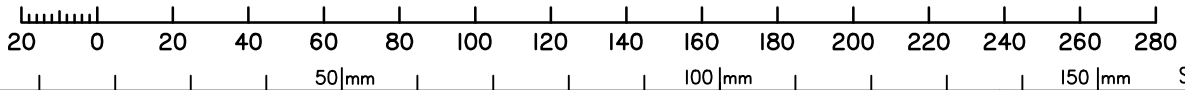

No.	by	Checked By	Date	Comments
A	TG	SJS	10.11.22	Calc check for DPs

Plan of Lots 201-236 & 1000 and Emts A-F in Lots 201-206 respectively, Emts G & GA in Lot 213, Emts H-L in 214-218 respectively, Emt M in Lot 225, Emt N in Lot 226 & Emts O-R in Lot 1000
 cancelling Lot 1000 on SP338081
 LOCAL GOVERNMENT: LOGAN CITY LOCALITY: PARK RIDGE
 Meridian: MGA (Zone 56) vide ...

Scale: 1:2000
 Format: STANDARD
 SP338112
 Survey Records: No

**WARNING : Folded or Mutilated Plans will not be accepted.
Plans may be rolled.
Information may not be placed in the outer margins.**

(Dealing No.)

4. Lodged by

(Include address, phone number, email, reference, and Lodger Code)

I. Existing		Created		
Title Reference	Description	New Lots	Road	Secondary Interests
to issue	Lot 1000 on SP338081	201-236 & 1000	New Rd	Emts A-R & GA

PRELIMINARY

6. Building Format Plans only.

I certify that :
 * As far as it is practical to determine, no part of the building shown on this plan encroaches onto adjoining lots or road;
 * Part of the building shown on this plan encroaches onto adjoining * lots and road

.....
 Cadastral Surveyor/Director* Date

*delete words not required

7. Lodgement Fees :

Survey Deposit	\$
Lodgement	\$
.....New Titles	\$
Photocopy	\$
Postage	\$
TOTAL	\$

8. Insert Plan Number **SP338112**

201-236 & 1000	Por 37v
Lots	Orig

2. Orig Grant Allocation :


3. References :
 Dept File :
 Local Govt :
 Surveyor : 10652 – Stage 2

5. Passed & Endorsed :

By: SAUNDERS HAVILL GROUP PTY LTD
 Date :
 Signed :
 Designation : Endorsing Officer


PRELIMINARY

Lots 201-218 addressed off Doran Circuit PARK RIDGE QLD 4125

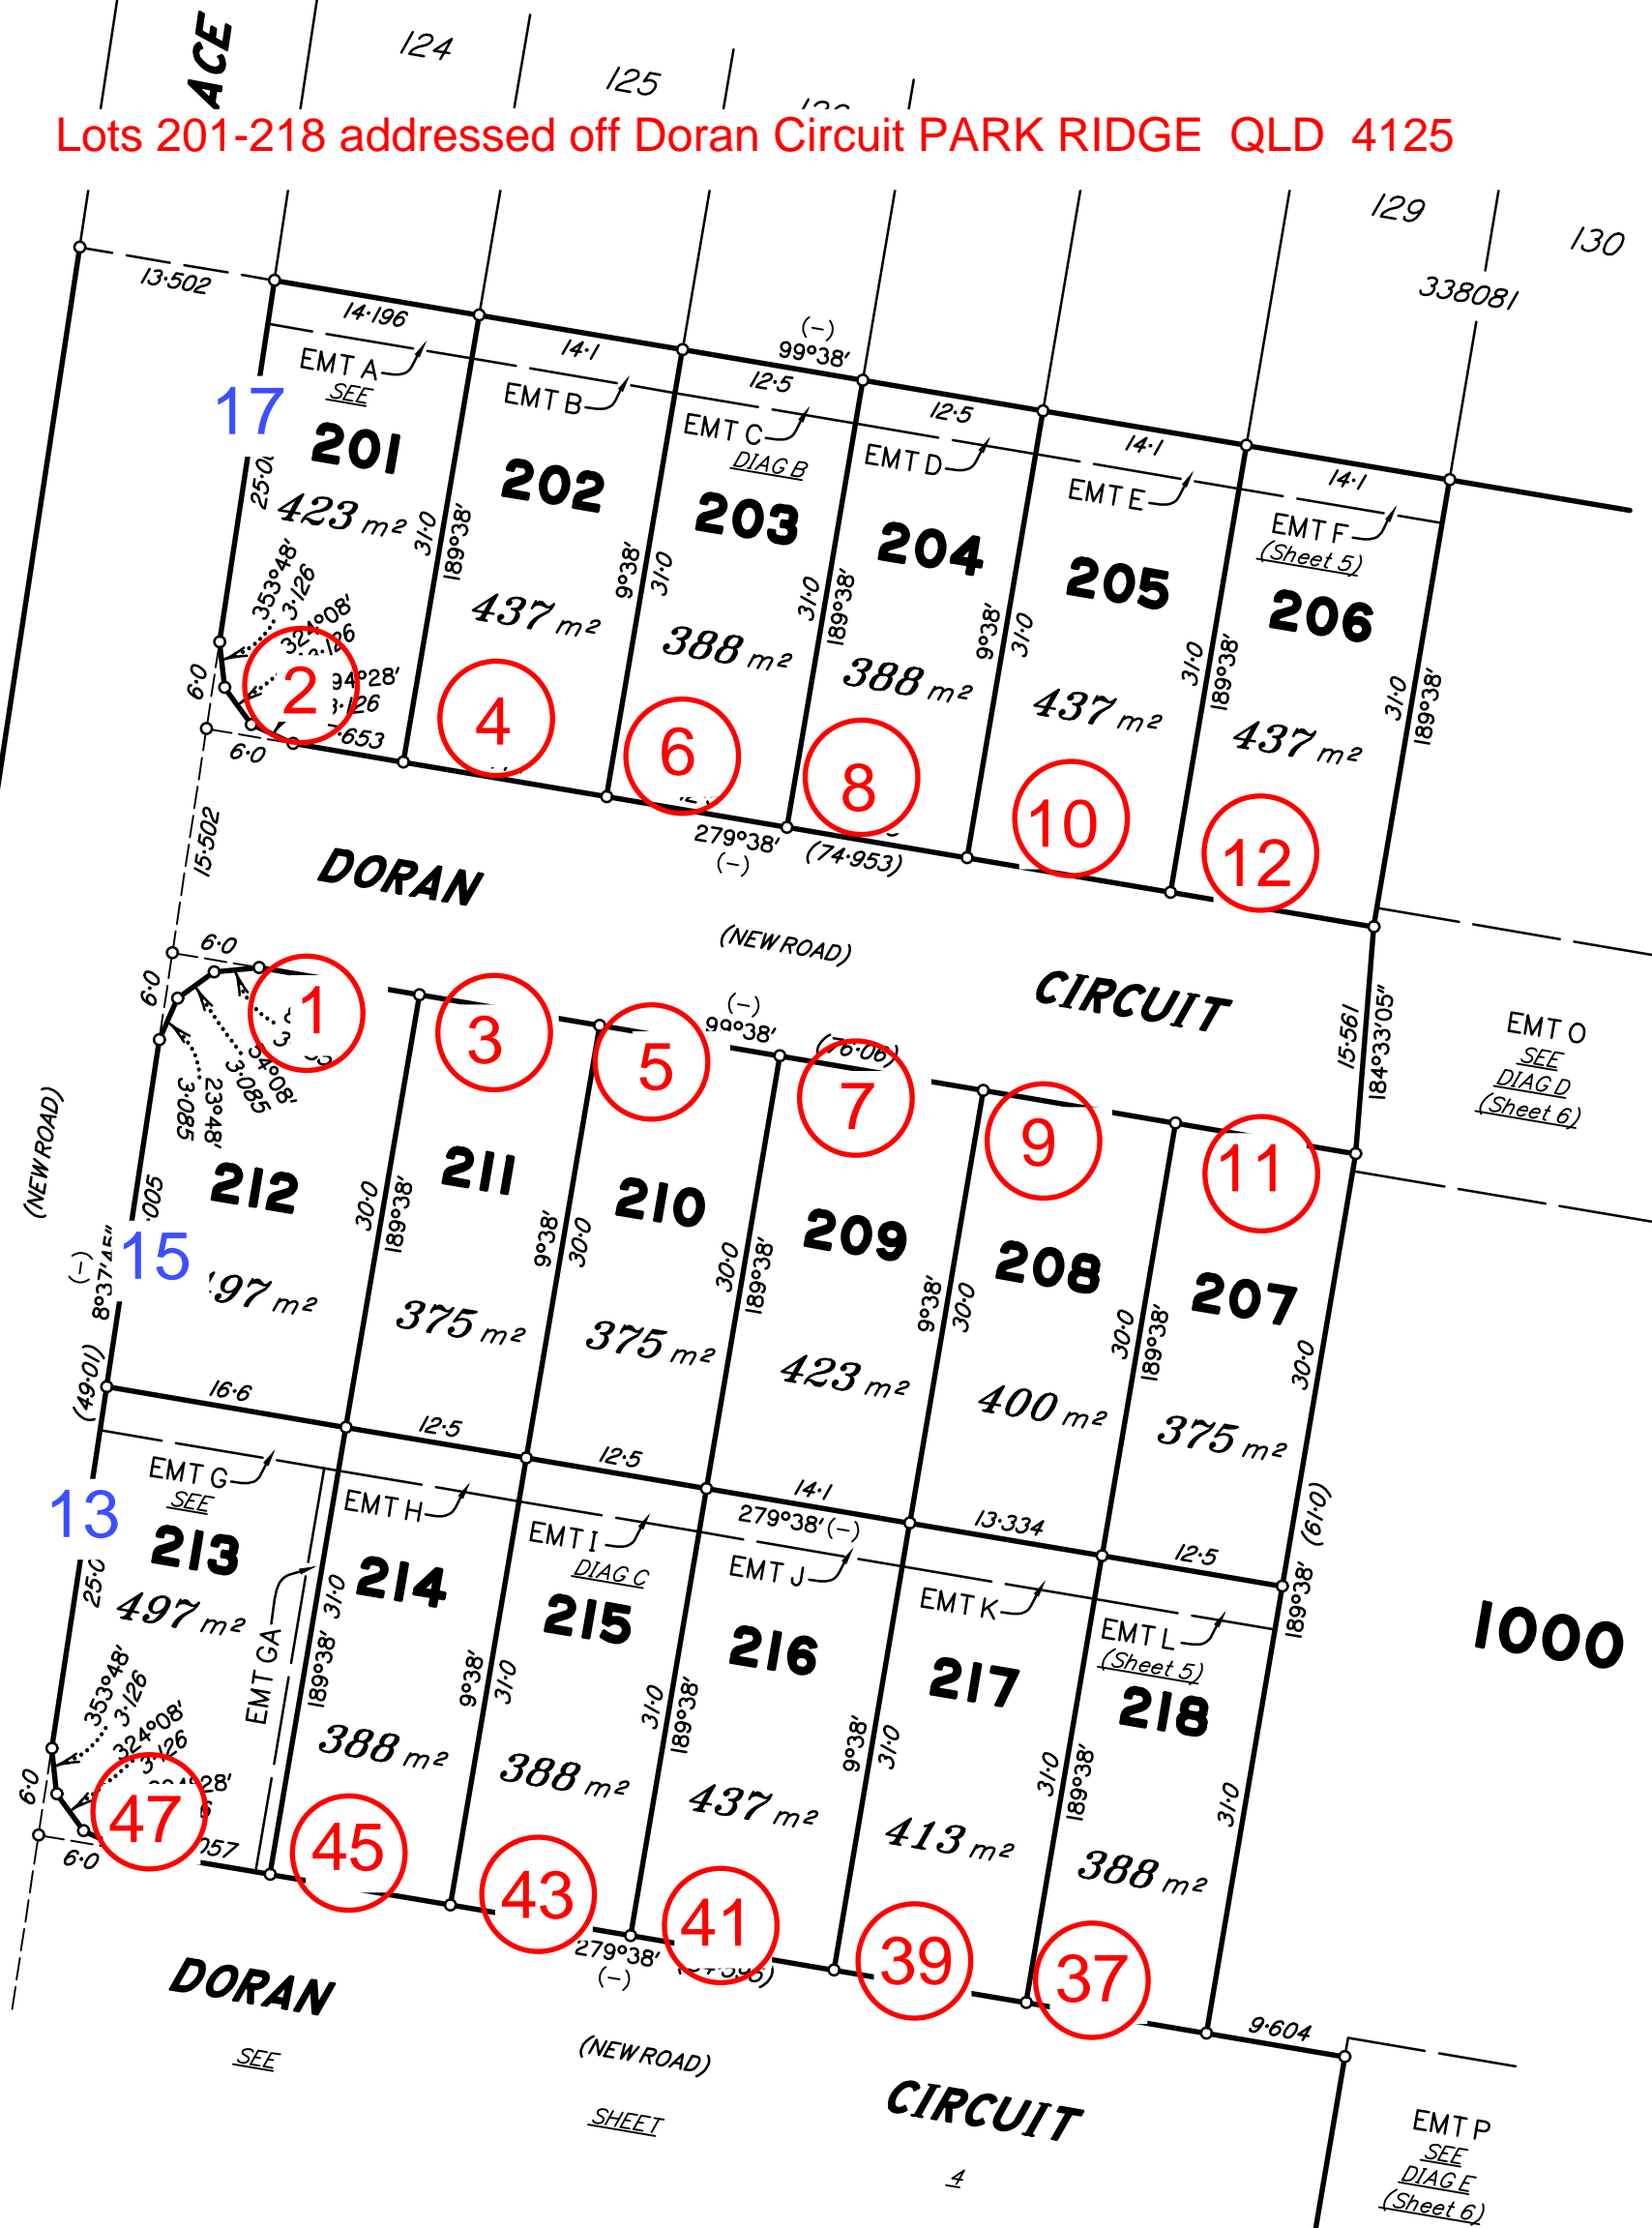

Alternate addresses


Scale 1:500 - Lengths are in metres.

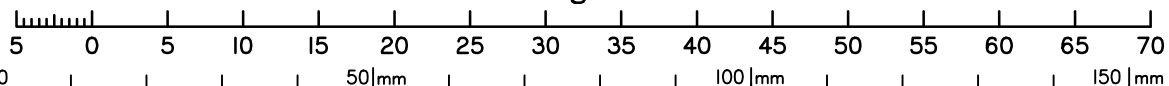


State copyright reserved.

Insert Plan Number **SP338112**

Lots 119-225 addressed off Doran Circuit PARK RIDGE QLD 4125

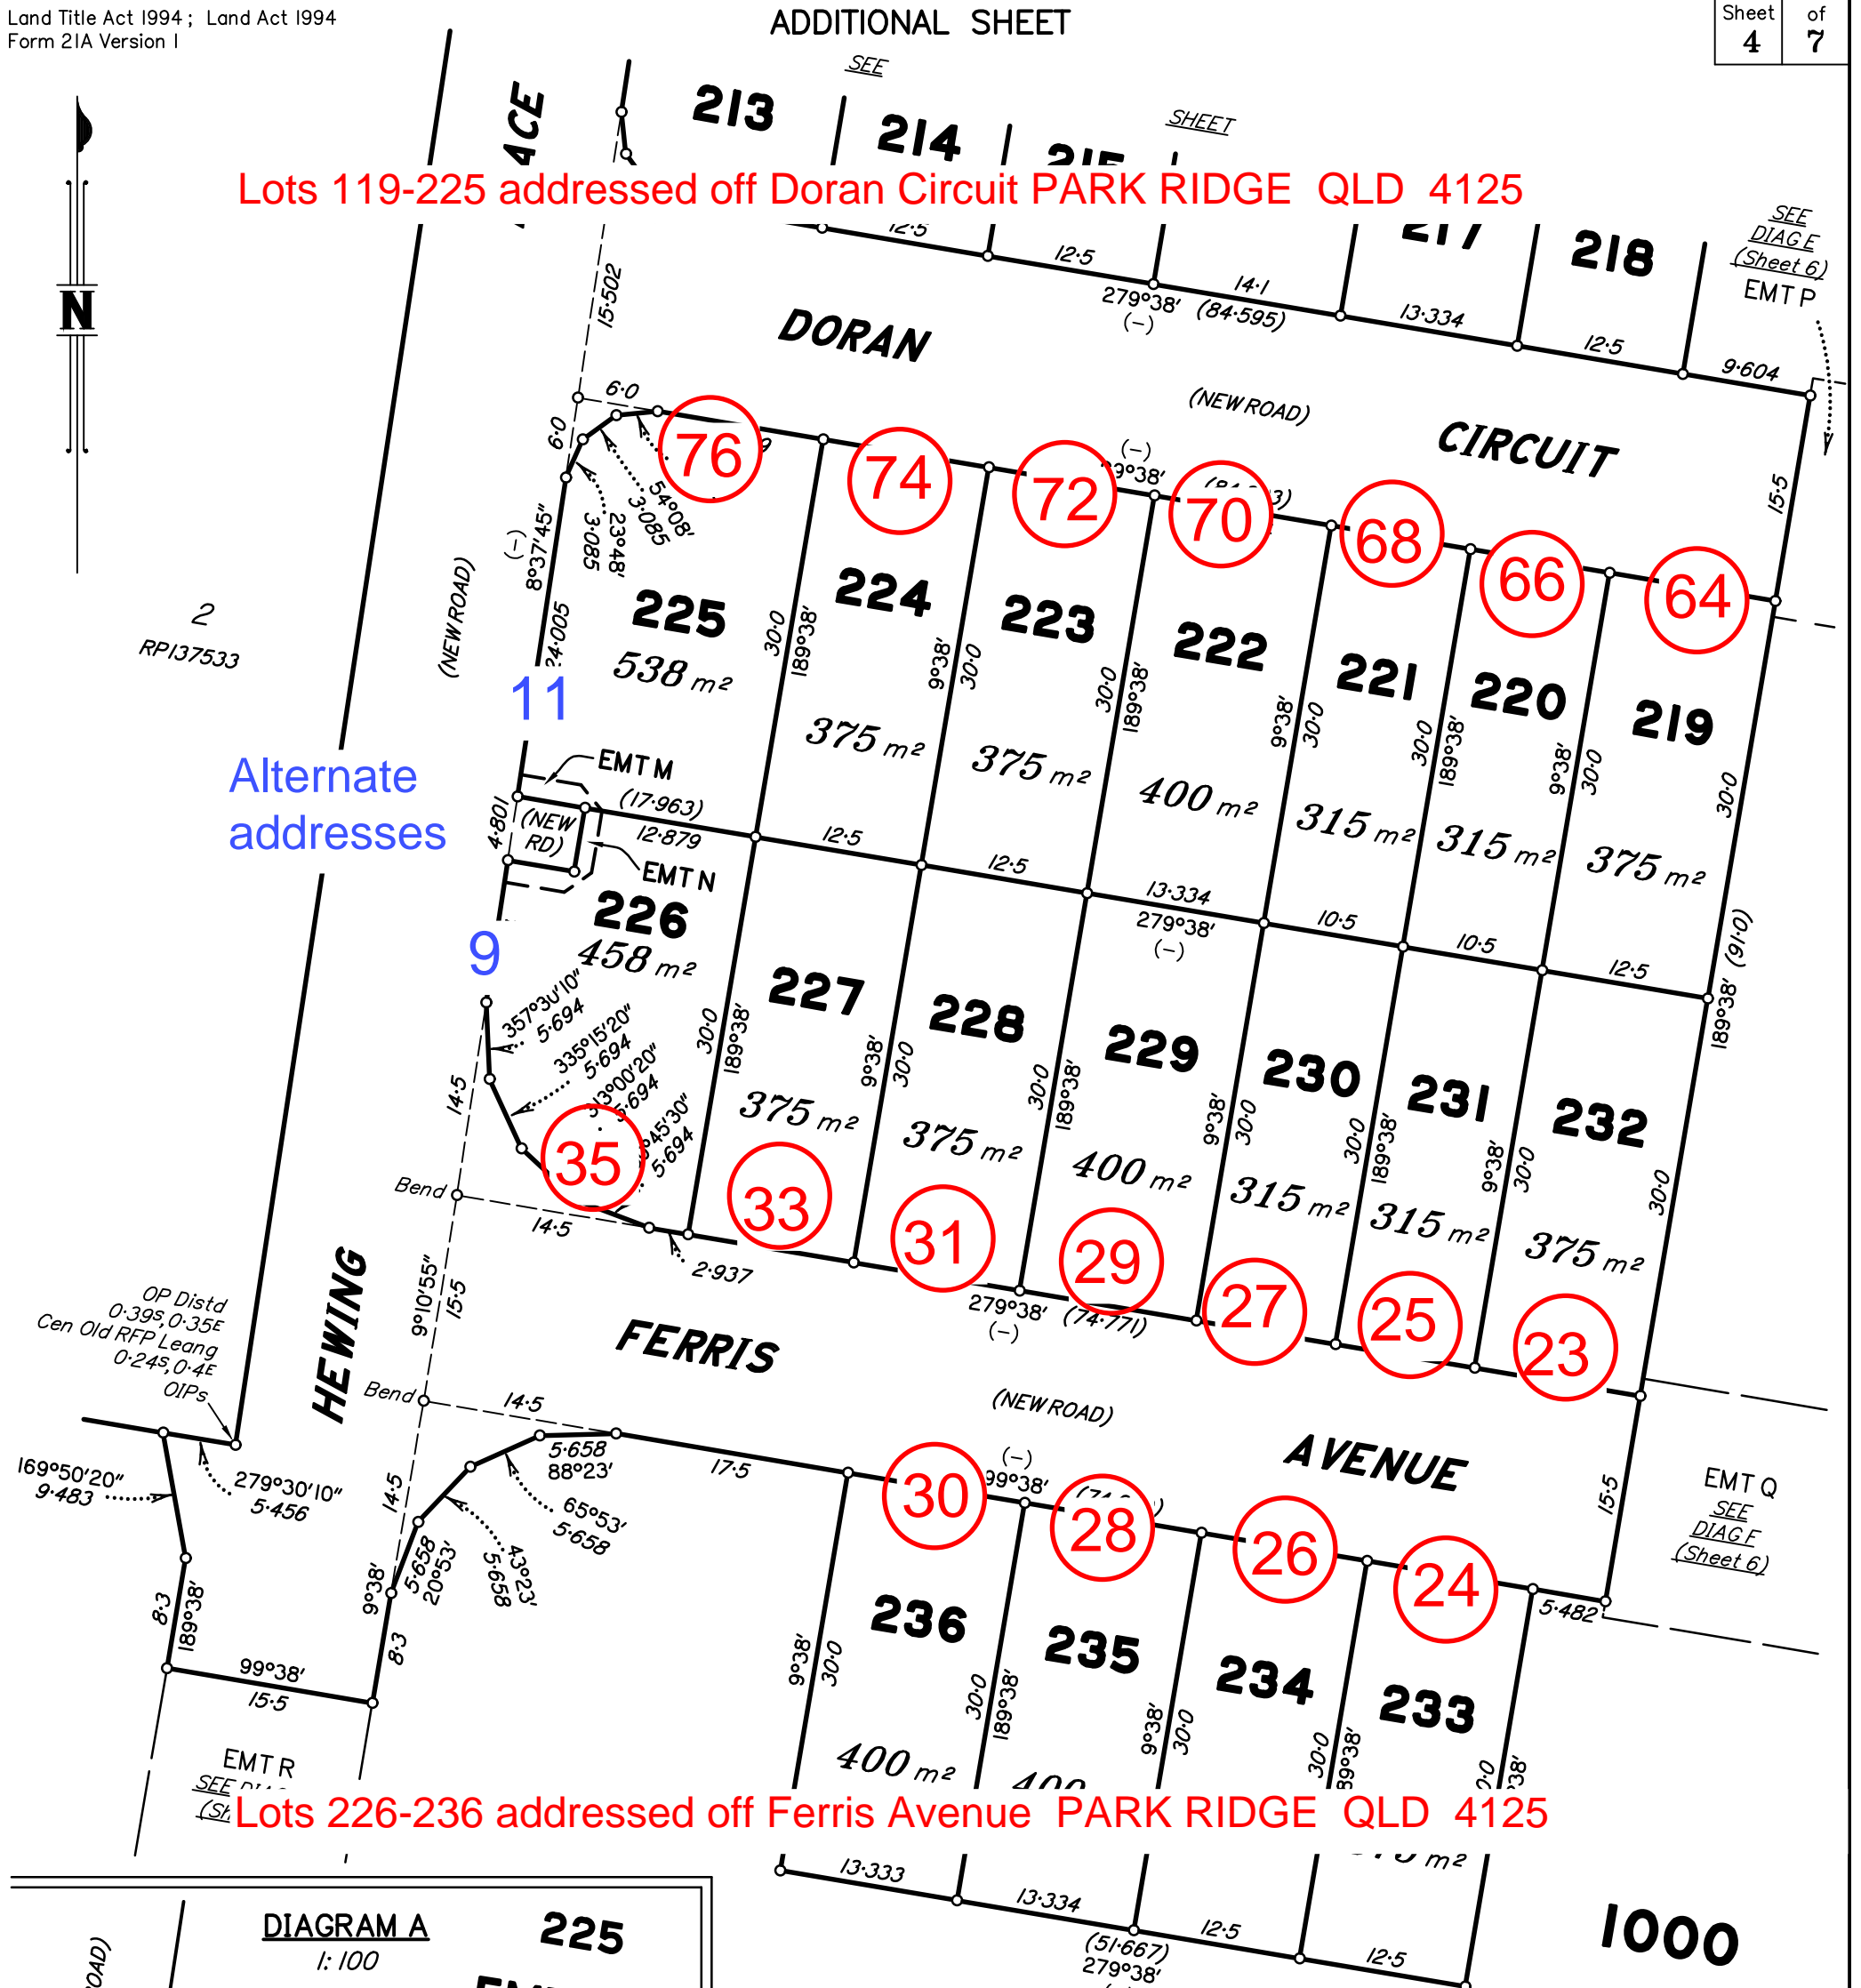


Lots 226-236 addressed off Ferris Avenue PARK RIDGE QLD 4125

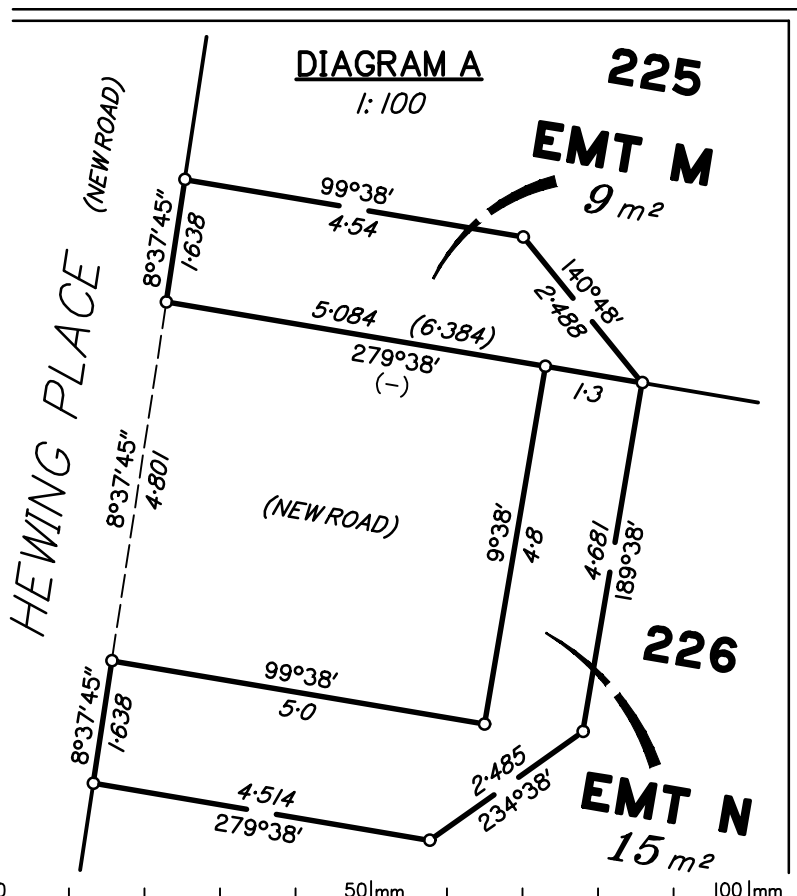

PRELIMINARY

Scale 1:500 - Lengths are in metres.

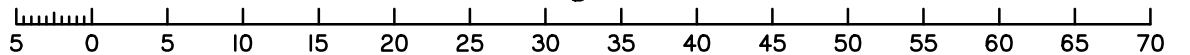

State copyright reserved.

Insert Plan Number SP338112

DIAGRAM B
1:250



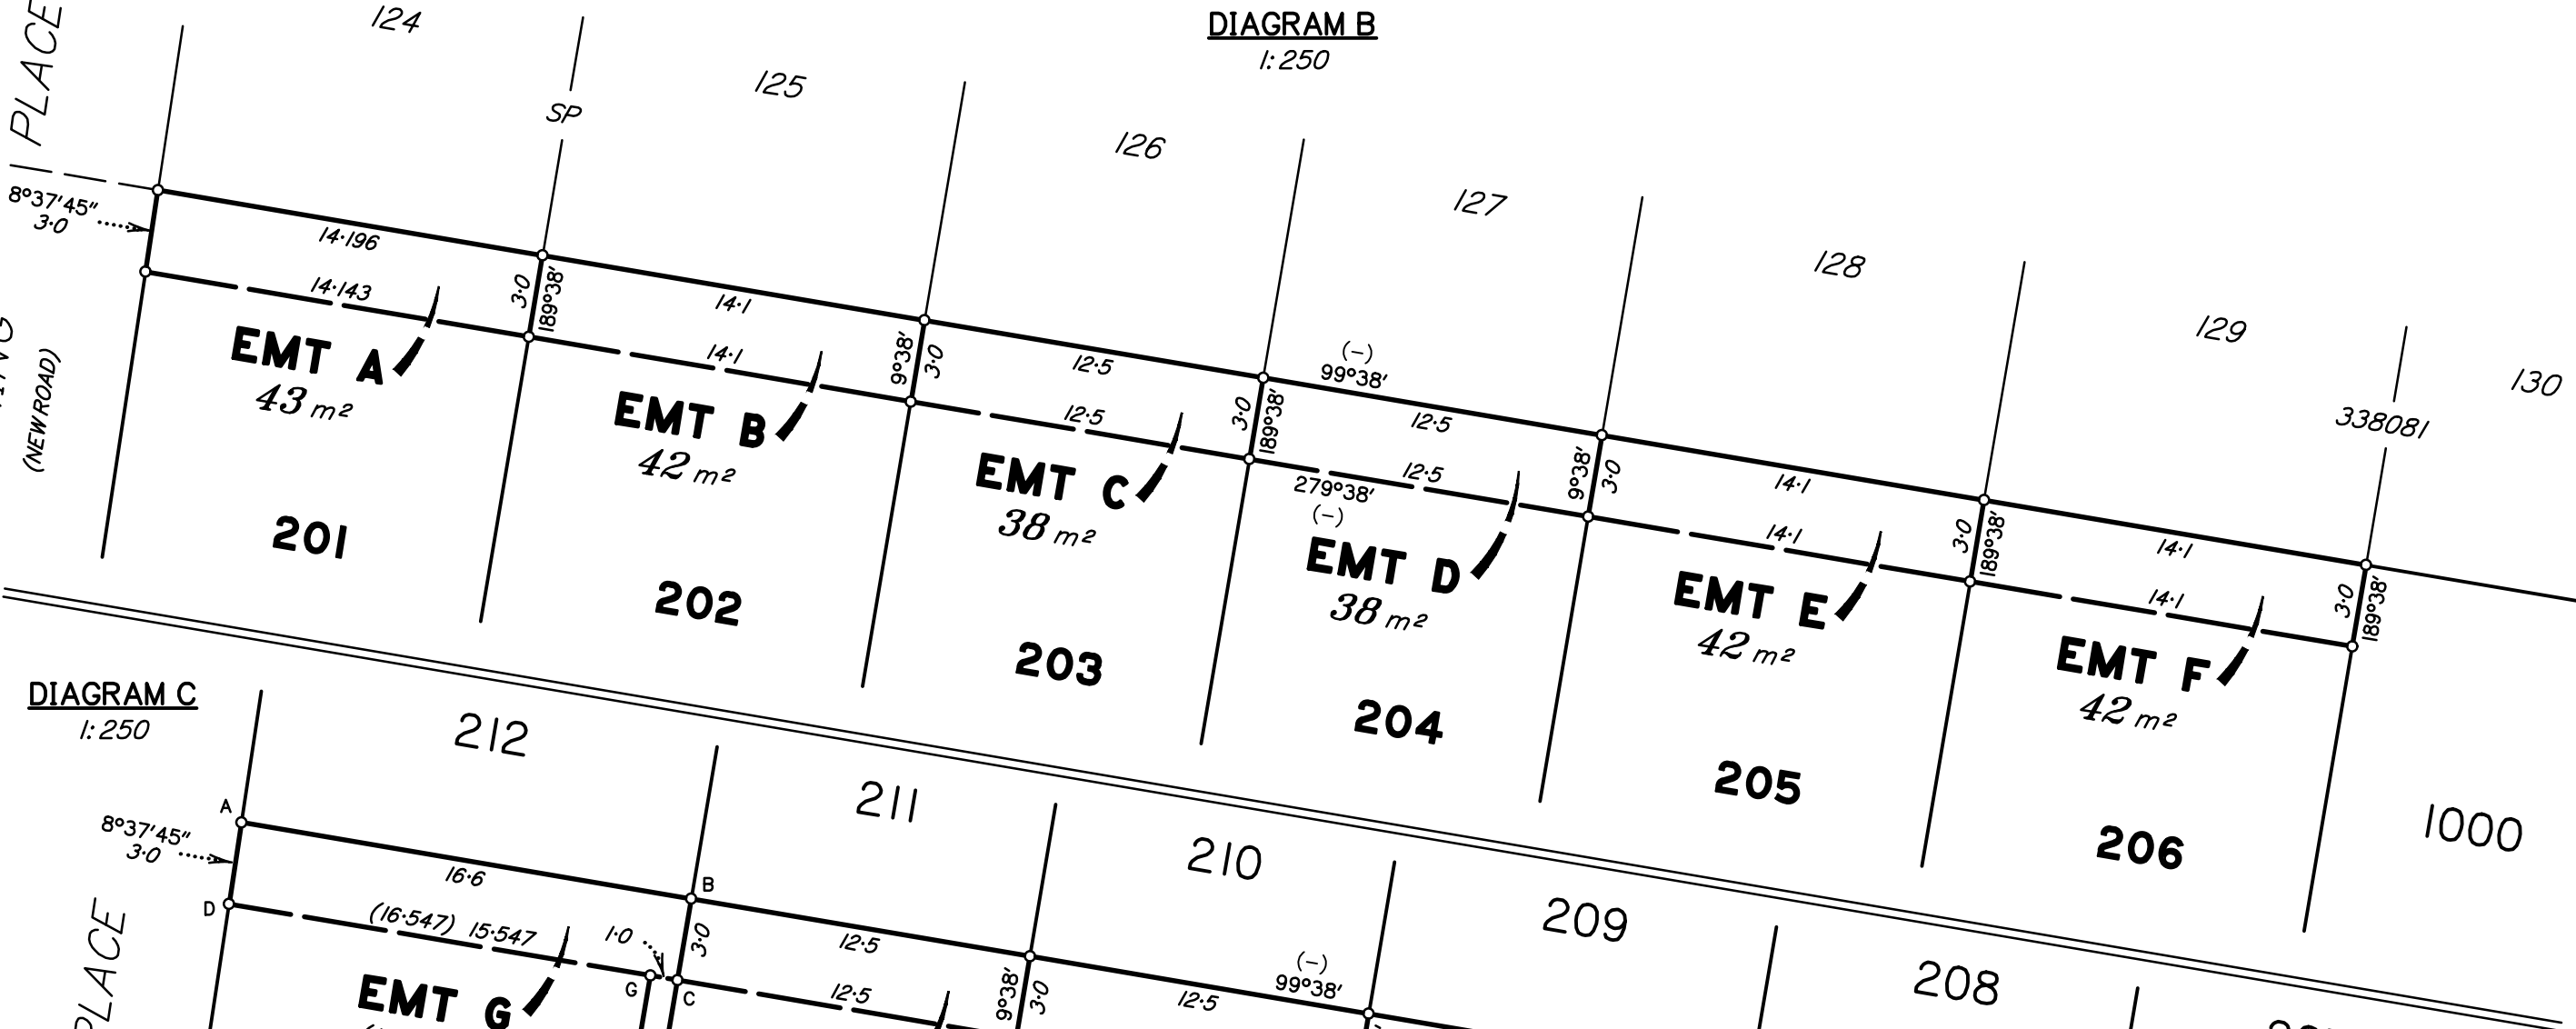


DIAGRAM C
1:250

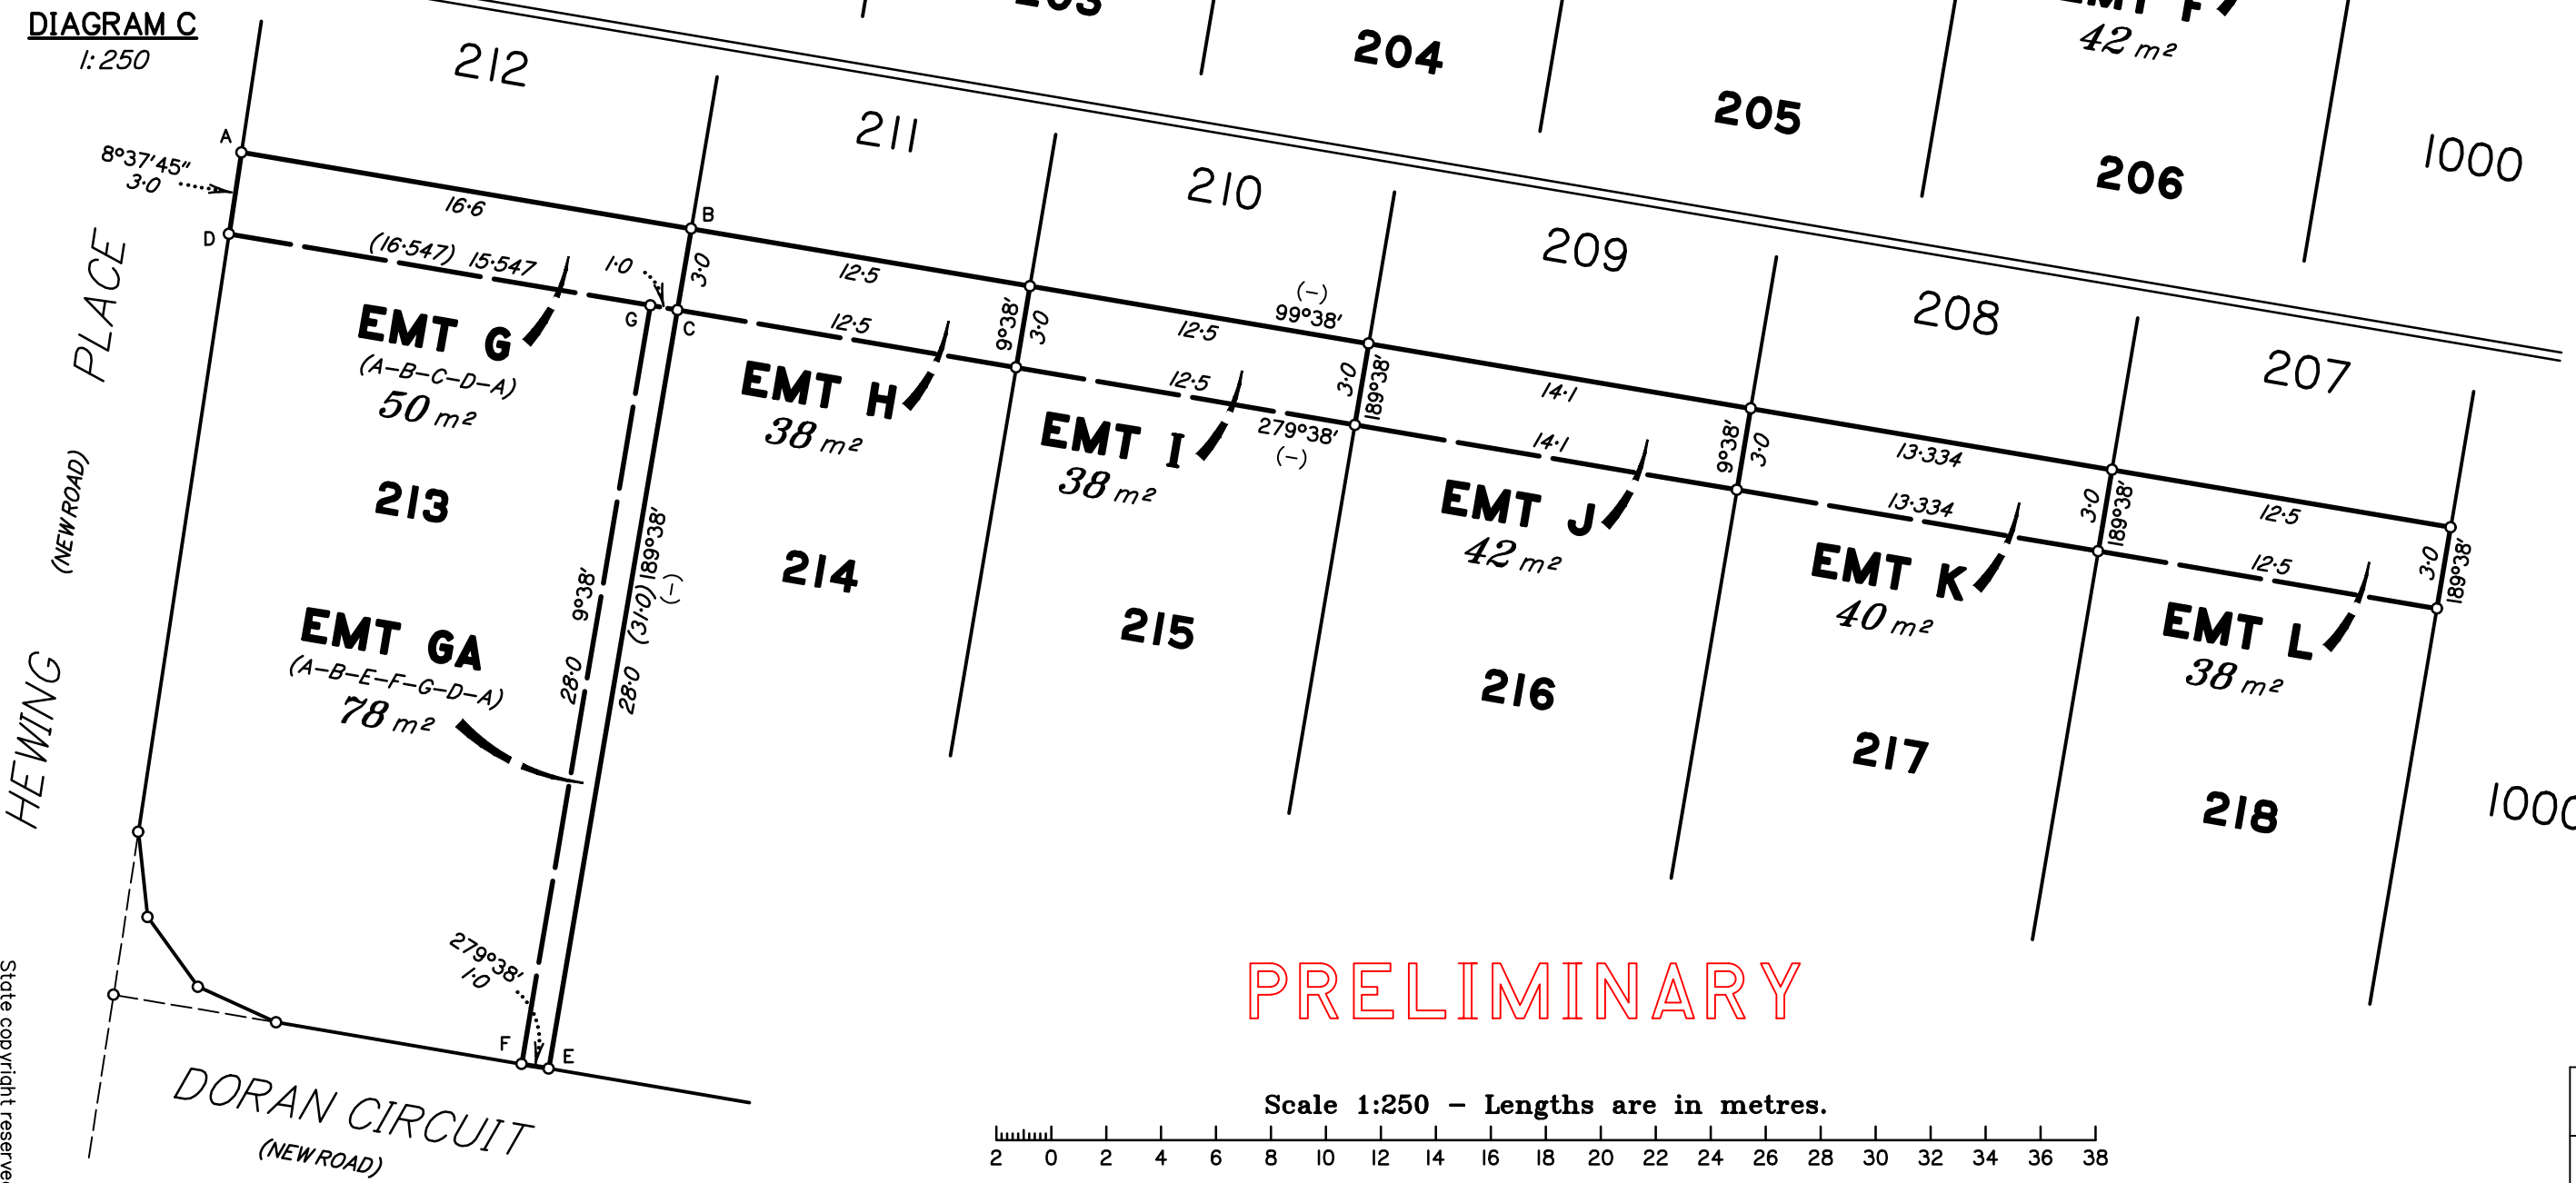


PRELIMINARY





Scale 1:250 - Lengths are in metres.

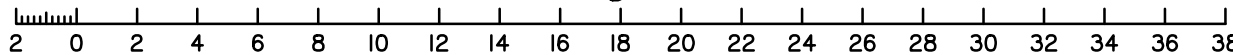

State copyright reserved.

Insert
Plan
Number
SP338112

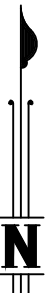

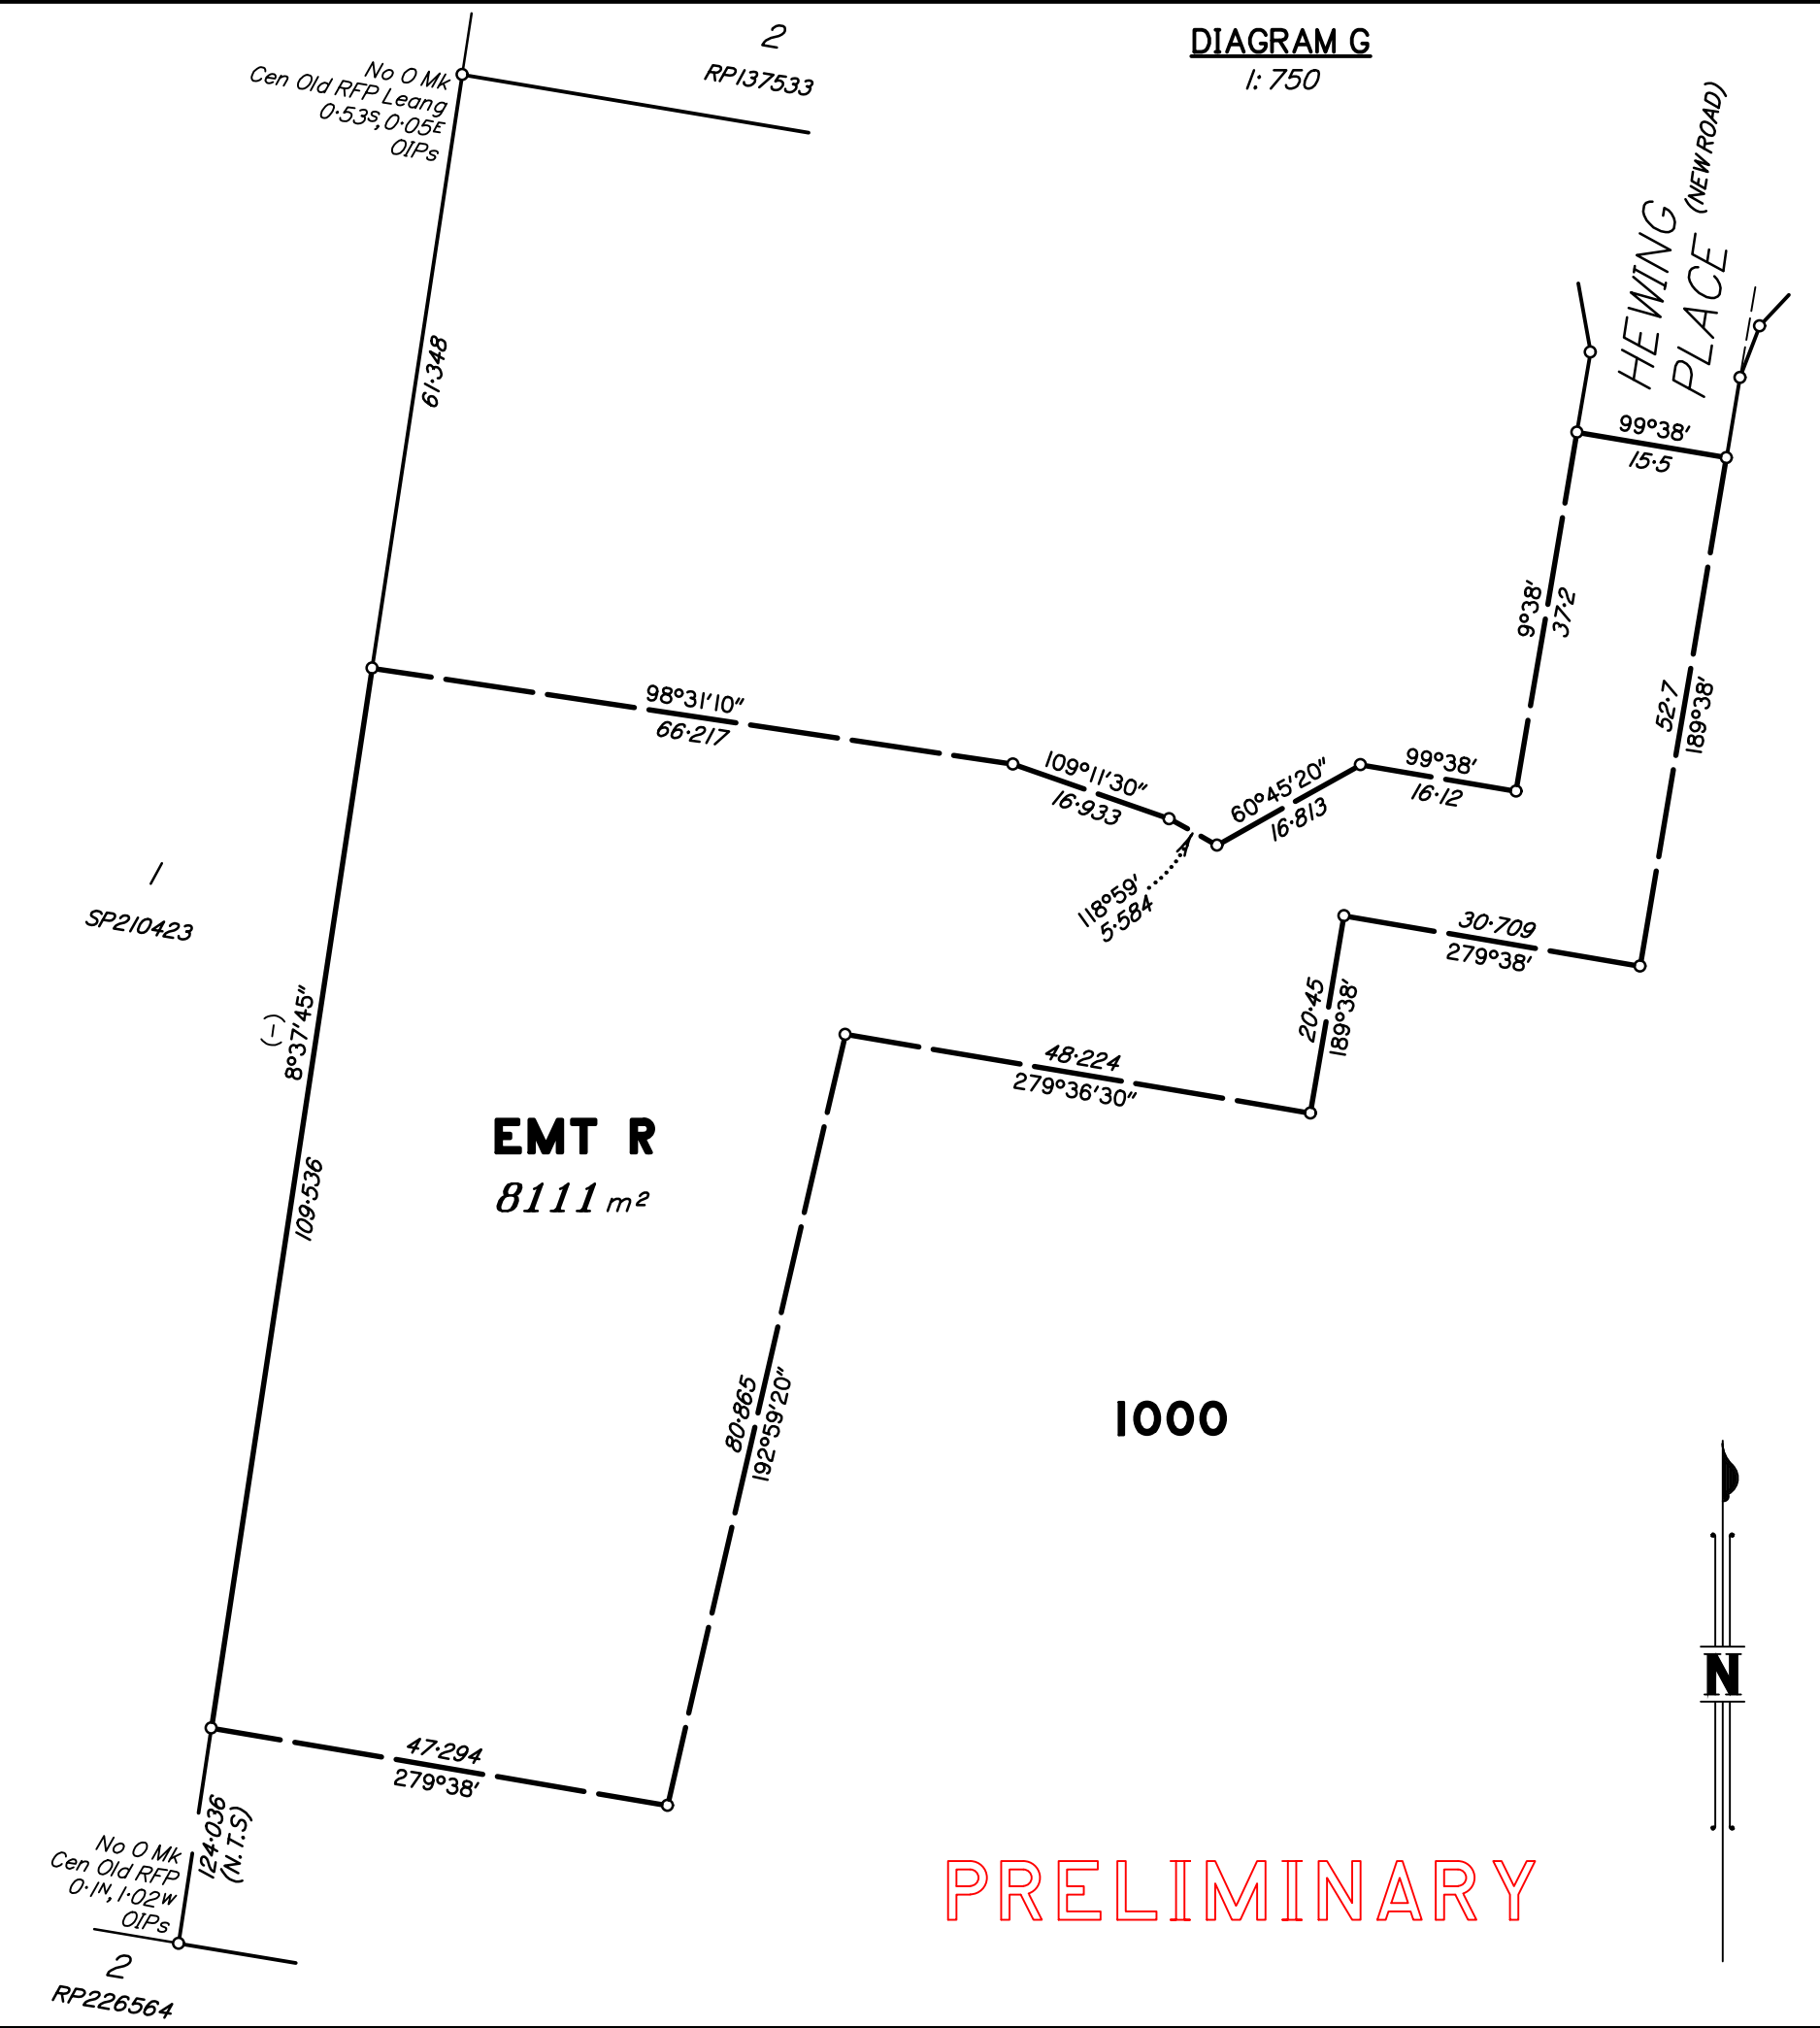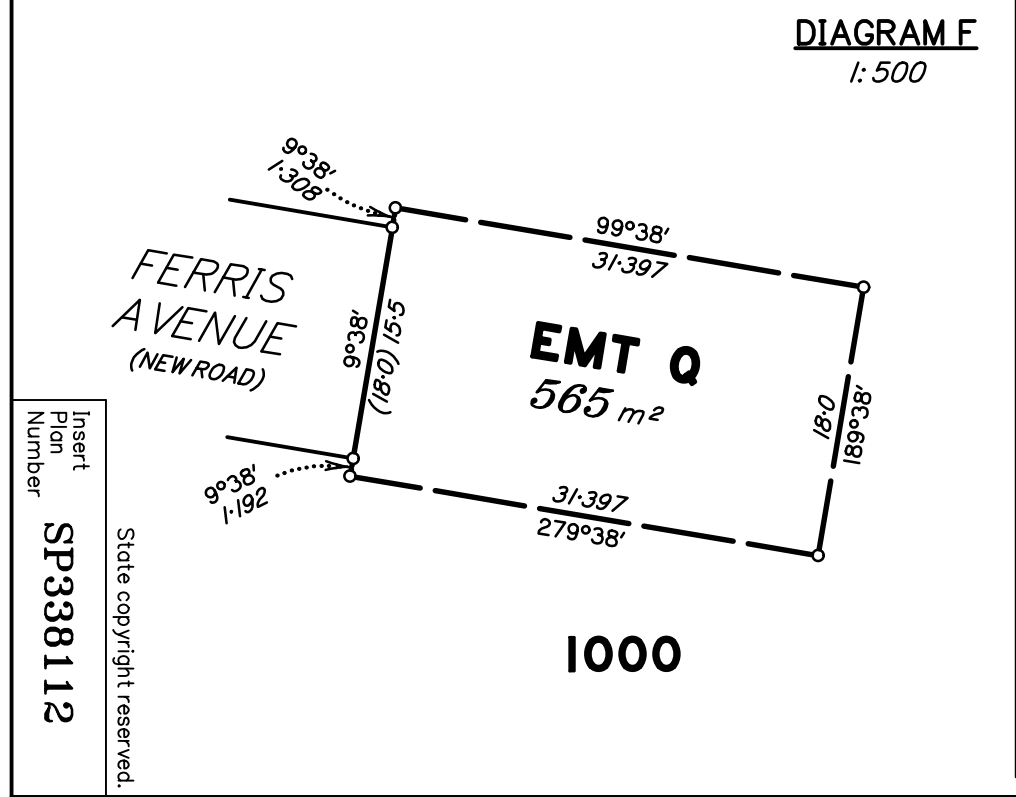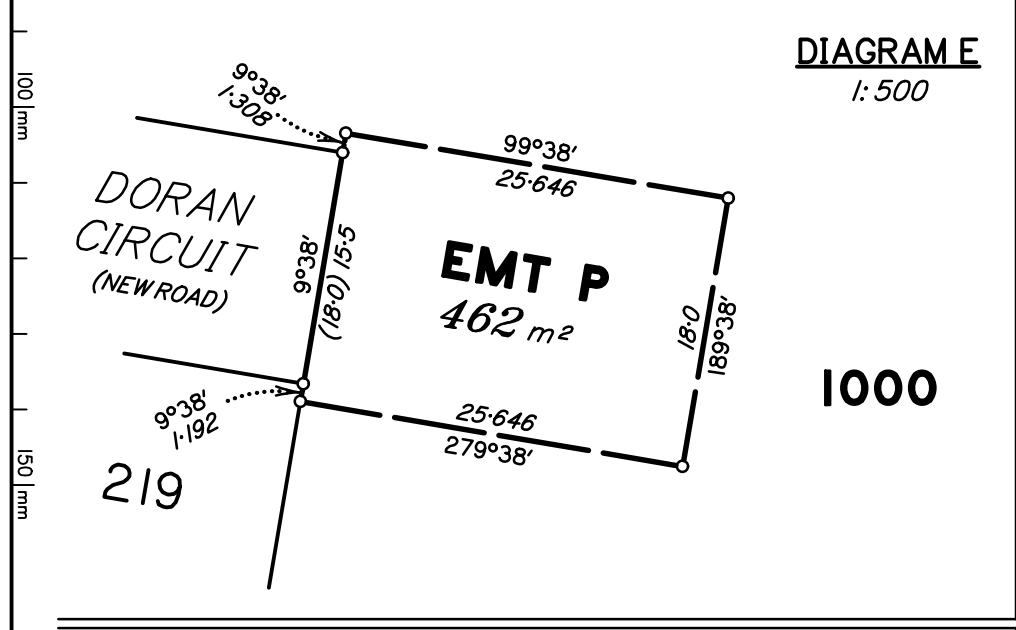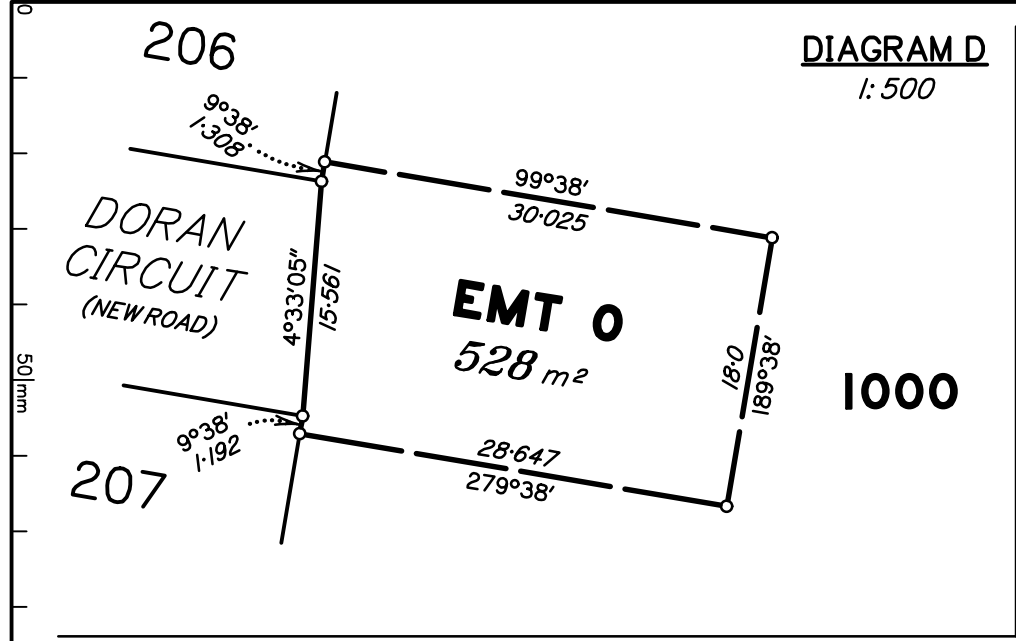

PRELIMINARY



Insert Plan Number
SP338112
State copyright reserved.

PRELIMINARY

REFERENCE MARKS

STN	TO	ORIGIN	BEARING	DIST

M.G.A. COORDINATES GDA-2020 (Adjustment – QLD ANJ 21.04)

STATION	EASTING	NORTHING	ZONE	P.U.	LINEAGE	METHOD	REMARKS

PERMANENT MARKS

PM	ORIGIN	BEARING	DIST	NO	TYPE

REINSTATEMENT REPORT

.....

REGISTERED OWNERS/LESSEES CONSENT TO SURVEY PLAN

QUEENSLAND TITLES REGISTRY
Land Title Act 1994 and Land Act 1994

FORM 18A Version 1
Page [1] of [1]

1. Survey Plan being consented to

Survey Plan Number. SP338112

Registered Owners/Lessees.
(names in full) HB QLD PTY LTD A.C.N. 638 077 415

2. Consent by Registered Owner/Lessee

*As registered owner/s of this land, I/we agree to this plan and dedicate the Public Use Land as shown on this plan in accordance with Section 50 of the Land Title Act 1994.

.....
Registered Owner Signature/s

Privacy Statement

Collection of information from this form is authorised by legislation and is used to maintain publicly searchable records. For more information see the Department's website.