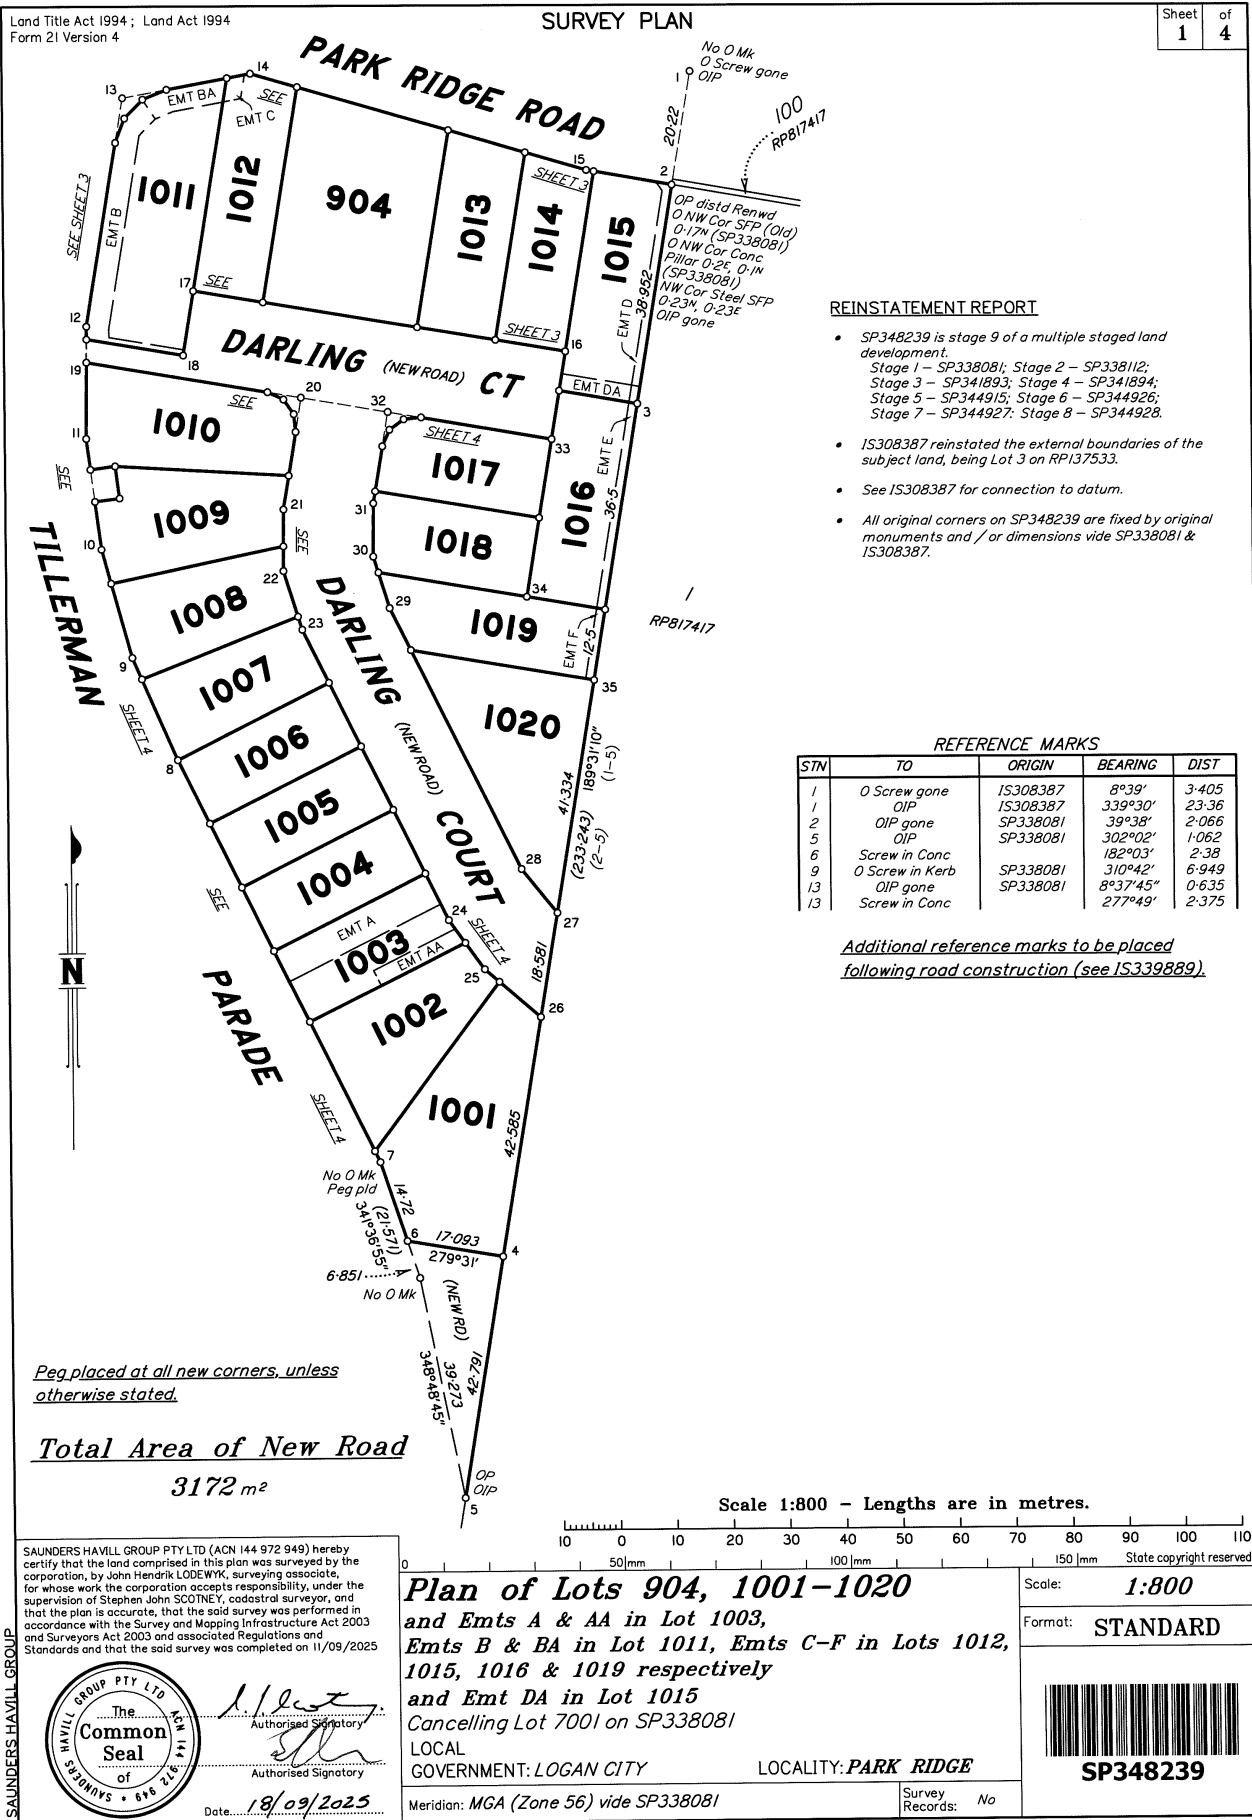


Land Title Act 1994; Land Act 1994
Form 21 Version 4

SURVEY PLAN

Sheet
1 of 4

724455787

EL 400 \$3,431.16
31/10/2025 11:40:58

(Dealing No.)

WARNING : Folded or Mutilated Plans will not be accepted.
Plans may be rolled.
Information may not be placed in the outer margins.

Sheet
2 of
4

4. Lodged by

(Include address, phone number, email, reference, and Lodger Code)

I. Existing		Created		
Title Reference	Description	New Lots	Road	Secondary Interests
51331921	Lot 7001 on SP338081	904 & 1001-1020	New Rd	Emts A-F, AA, BA & DA

904 & 1001-1020	Por 37v
Lots	Orig

2. Orig Grant Allocation :

3. References :

Dept File :
Local Govt :
Surveyor : 10652 - Stage 9

5. Passed & Endorsed :

By: SAUNDERS HAVILL GROUP PTY LTD
Date: 18/09/2025
Signed: *L. J. Lester*
Designation: Endorsing Officer

6. Building Format Plans only.

I certify that :

* As far as it is practical to determine, no part of the building shown on this plan encroaches onto adjoining lots or road.

* Part of the building shown on this plan encroaches onto adjoining * lots and road

Cadastral Surveyor/Director * Date
* delete words not required

7. Lodgement Fees :

Survey Deposit \$
Lodgement \$
..... New Titles \$
Photocopy \$
Postage \$
TOTAL \$

8. Insert Plan Number

SP348239




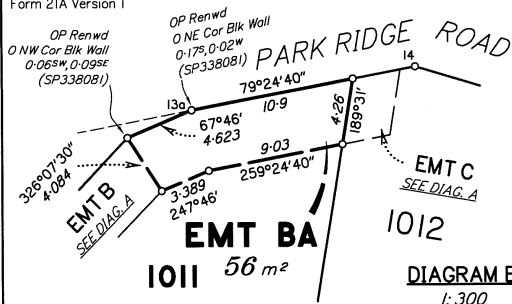


DIAGRAM C
1:500

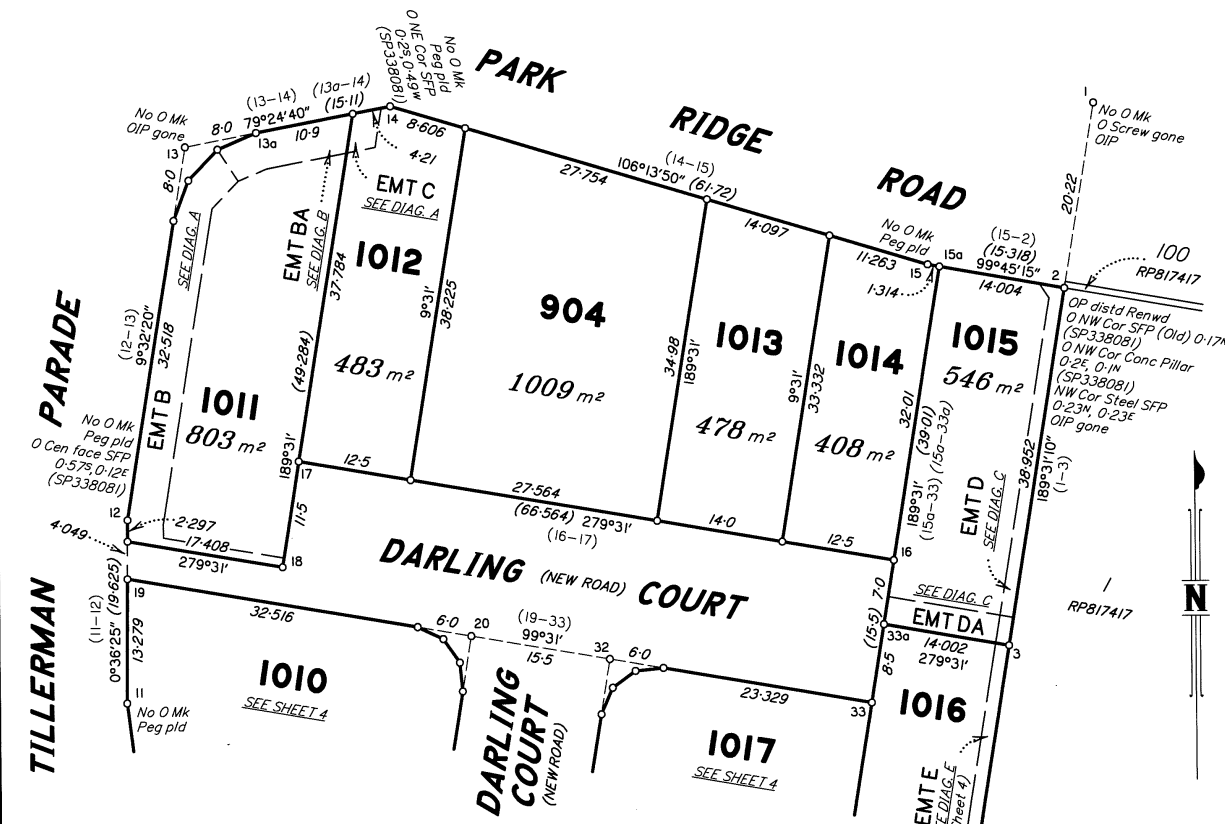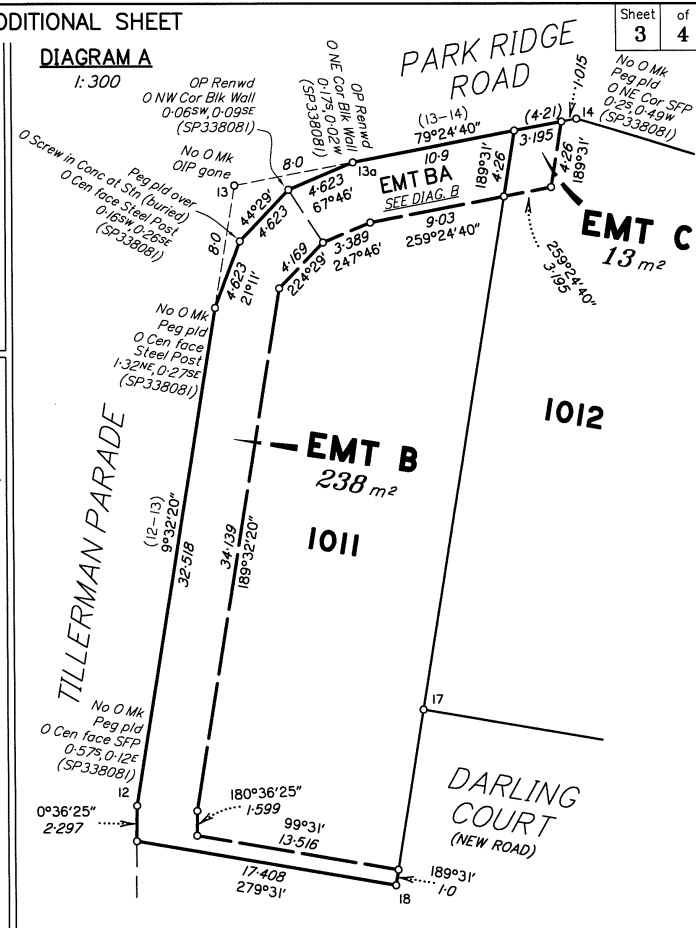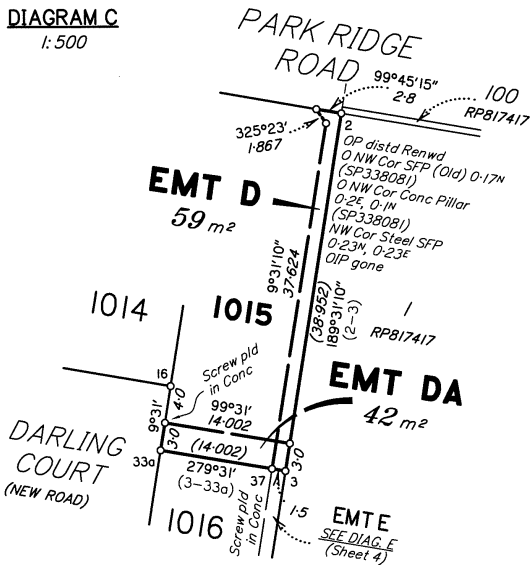


Scale 1:500 - Lengths are in metres.

State copyright reserved.

Insert Plan Number **SP348239**

Scale 1:500 - Lengths are in metres.

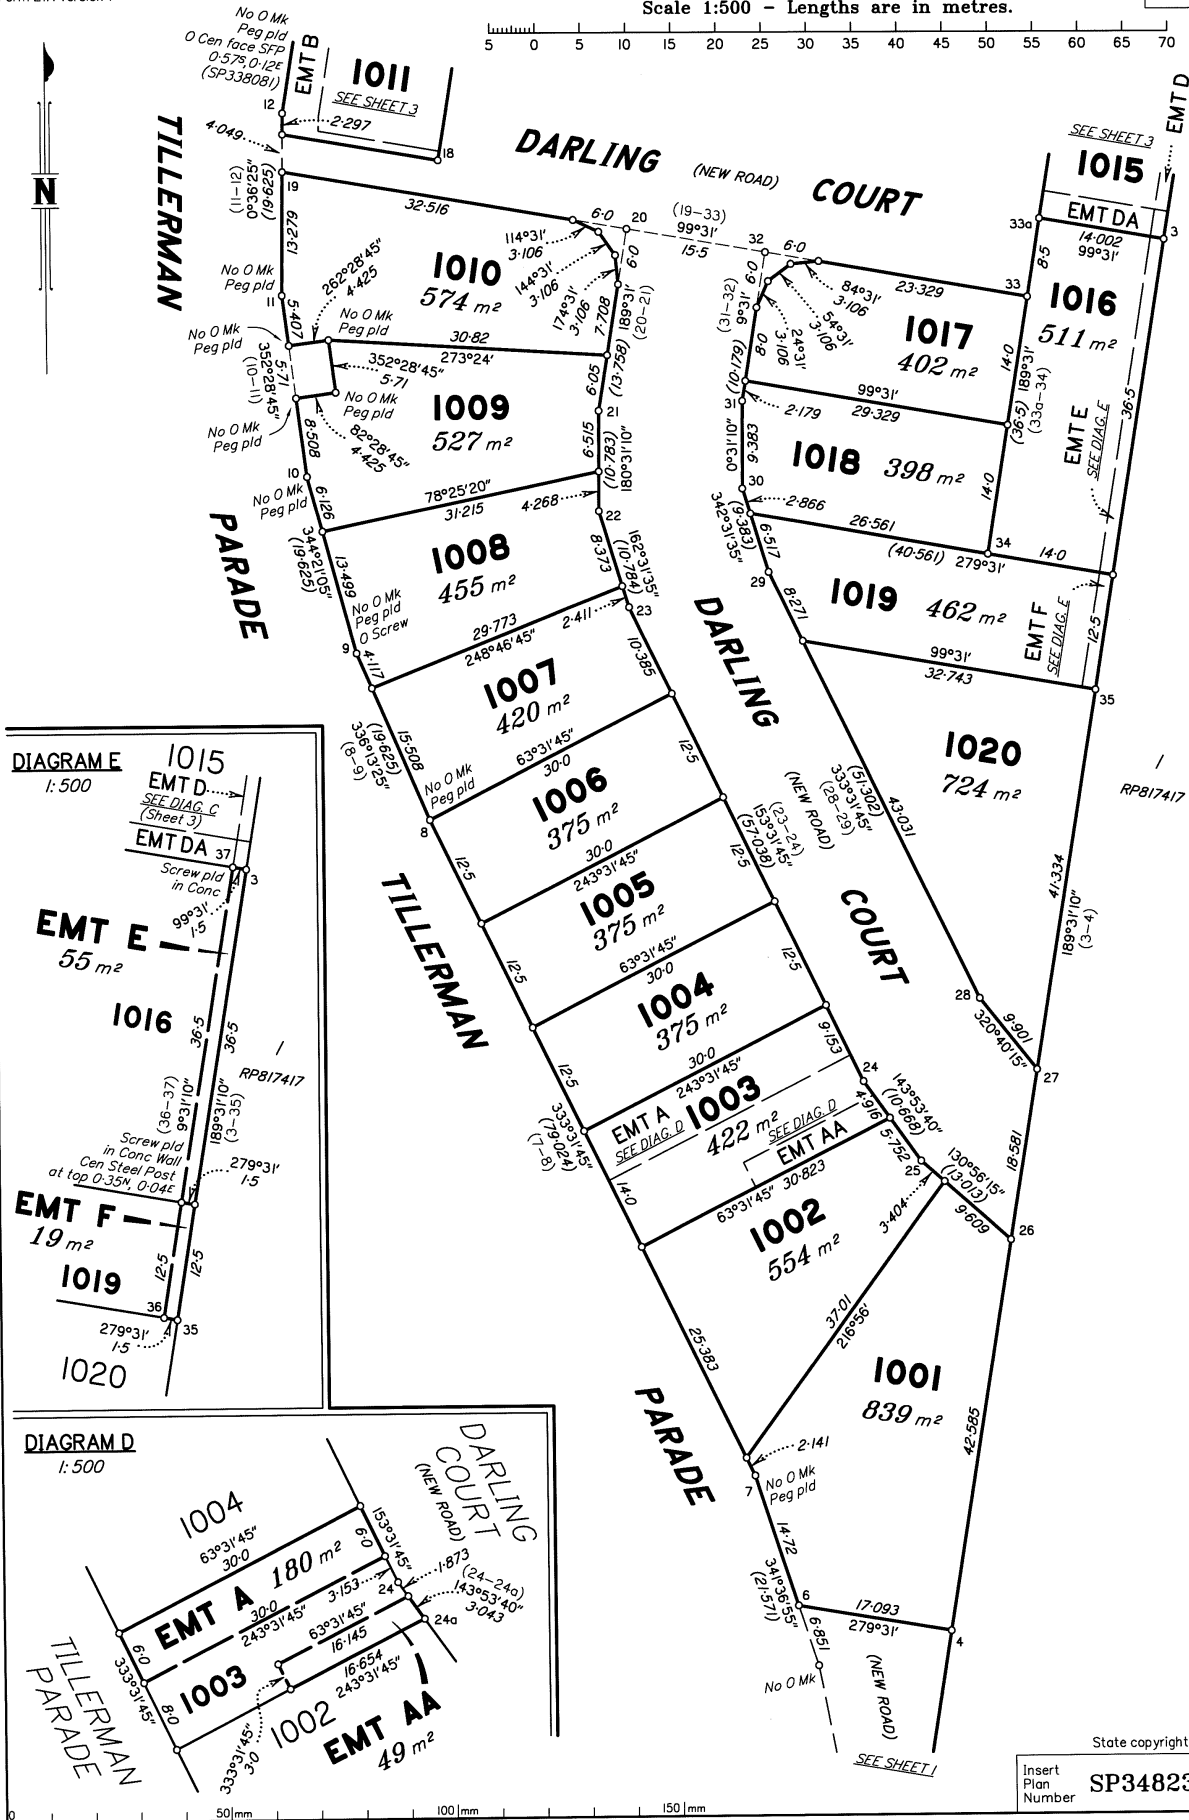

State copyright reserved.

Insert
Plan
Number
SP348239